

PART OF THE NE 1/4, OF SECTION 16, T.5N., R.2W., S.L.B. & M.
COUNTRY MEADOWS SUBDIVISION PHASE 2

IN ROY CITY

TAXING UNIT: 41

SCALE 1" = 60'


SEE PAGE 72-1

SEE PAGE 449

SEE PAGE 200

FOR COMPLETE ENG DATA SEE
 ORIGINAL DEDICATION PLAT IN
 BOOK 49, PAGE 70 OF RECORDS.

10' UTILITY & DRAINAGE EASEMENTS EACH
 SIDE OF PROPERTY LINES AS INDICATED
 BY DASHED LINES EXCEPT AS OTHERWISE
 SHOWN.

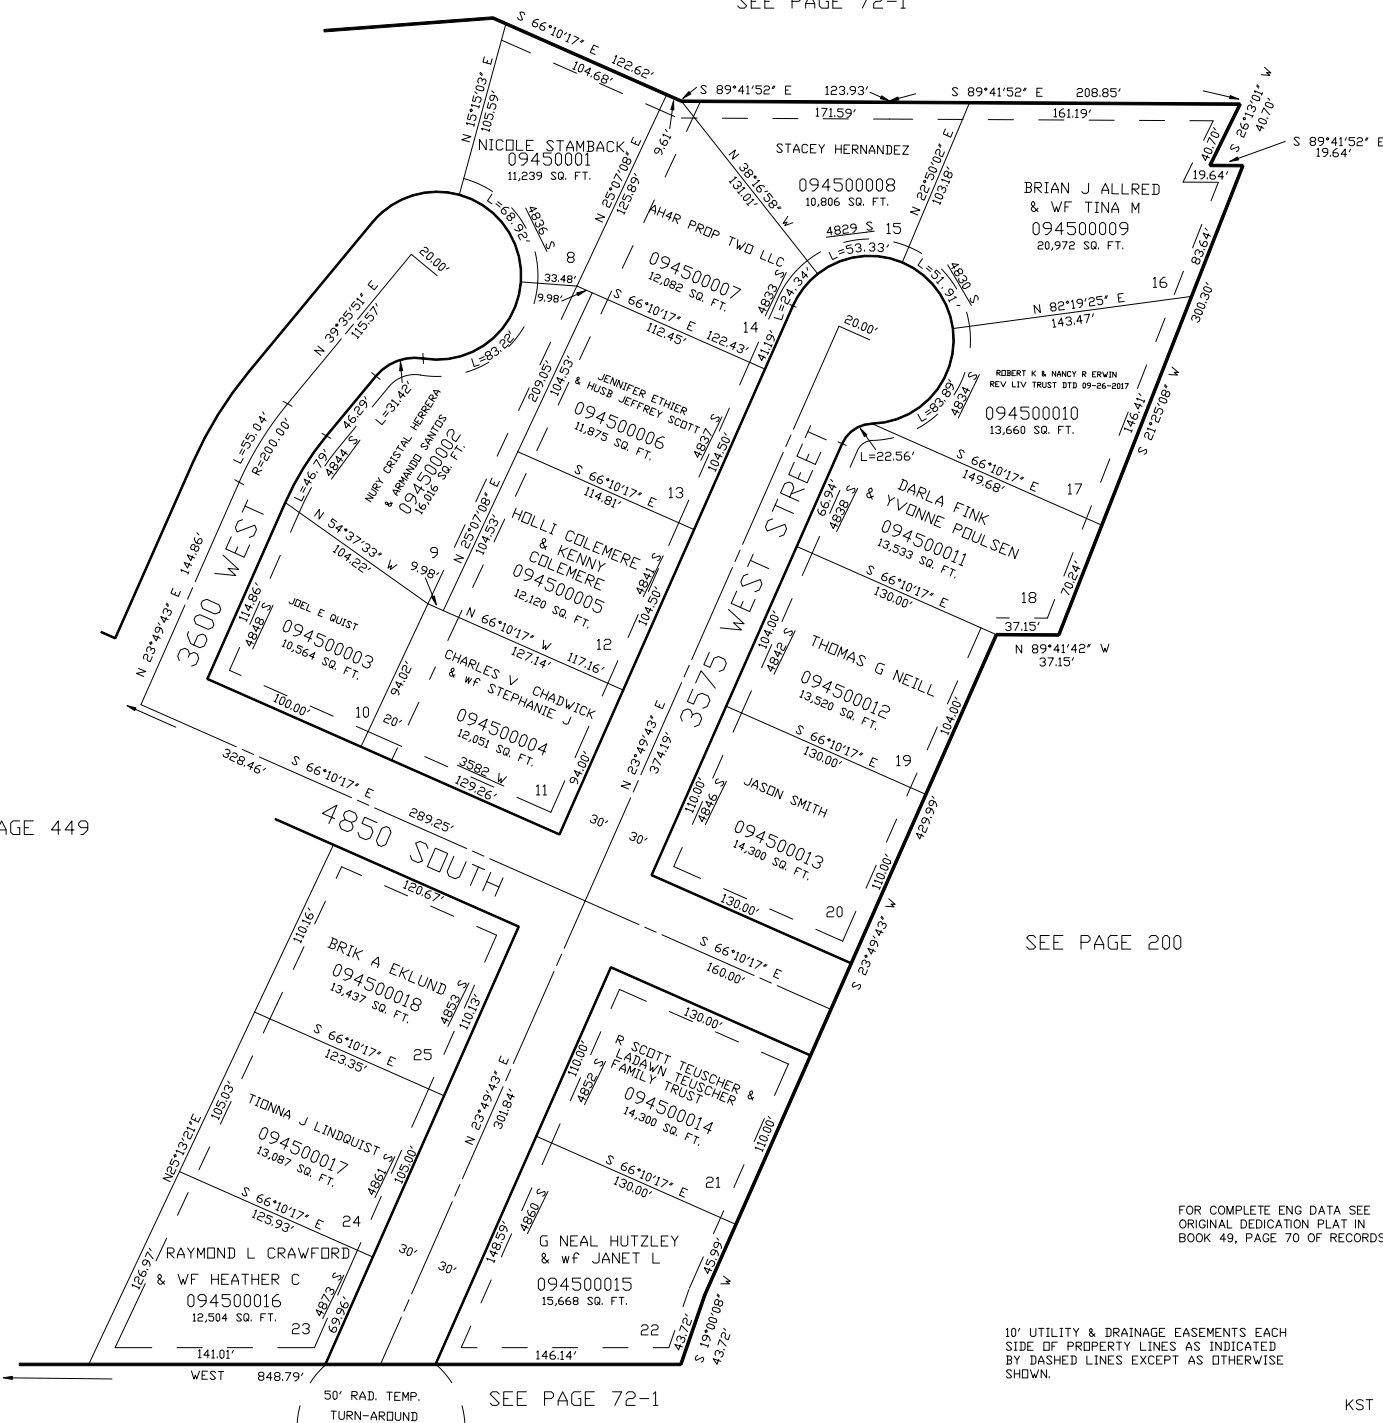

SEE PAGE 72-1

KST 5-99