


PART OF THE NW.1/4, OF SECTION 16, T.5N., R.2W., S.L.B. & M.
COUNTRYBROOK SUBDIVISION UNIT NO. 9

IN ROY CITY

TAXING UNIT: 41

SCALE 1" = 40'

SEE PAGE 72-2

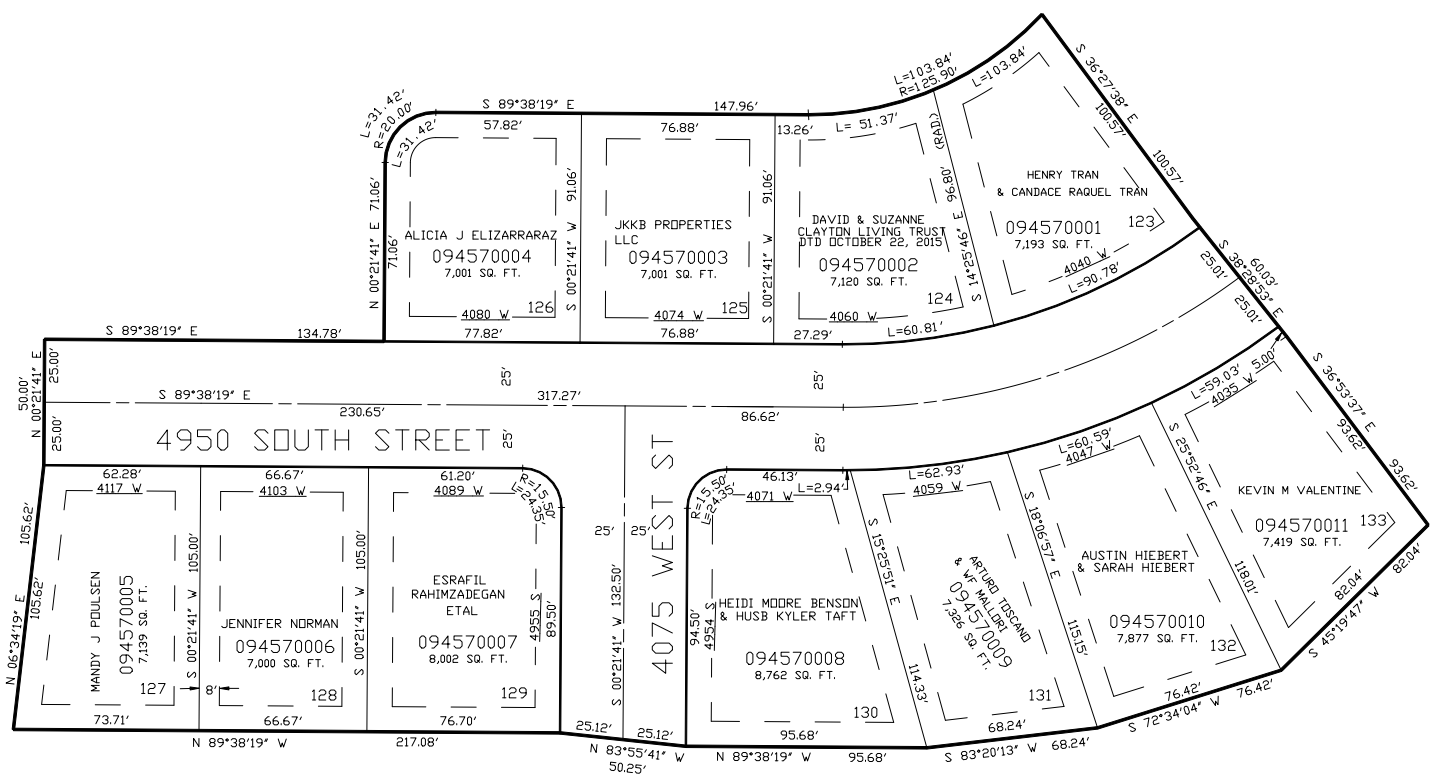

SEE PAGE 72-2

10' UTILITY & DRAINAGE EASEMENTS EACH
 SIDE OF PROPERTY LINES AS INDICATED
 BY DASHED LINES EXCEPT AS OTHERWISE
 SHOWN.

FOR COMPLETE ENG DATA SEE
 ORIGINAL DEDICATION PLAT IN
 BOOK 50, PAGE 18 OF RECORDS.

FOR TAX PURPOSES ONLY

JAR 8 -99