

PART OF THE NW.1/4, OF SECTION 16, T.5N., R.2W., S.L.B. & M.
PELAEZ SUBDIVISION AMENDED


IN ROY CITY
SCALE 1" = 60'

TAXING UNIT: 320

SEE PAGE 159

SEE PAGE 72-2

4300 WEST ST.
N 00°40'37" E

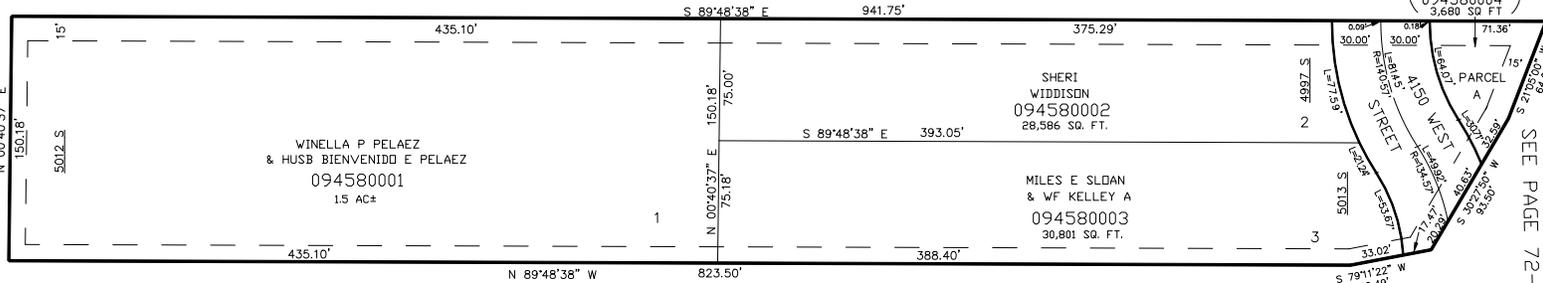

(ROY CITY)
094580004
3,680 SQ. FT.

SEE PAGE 72-2

SEE PAGE 267

SEE PAGE 268

10' UTILITY & DRAINAGE EASEMENTS EACH
SIDE OF PROPERTY LINES AS INDICATED
BY DASHED LINES EXCEPT AS OTHERWISE
SHOWN.

FOR COMPLETE ENG DATA SEE
ORIGINAL DEDICATION PLAT IN
BOOK 50, PAGE 28 OF RECORDS.