


PT SECTION 16, T.5N., R.2W., S.L.B. & M.
 PORTION OF LOTS 2 & 3 MCV PHASING PLAN SUB
MEADOW CREEK VILLAGE SUB PH 4

TAXING UNIT: 41

IN ROY CITY
 SCALE 1" = 50'

SEE PAGE 423

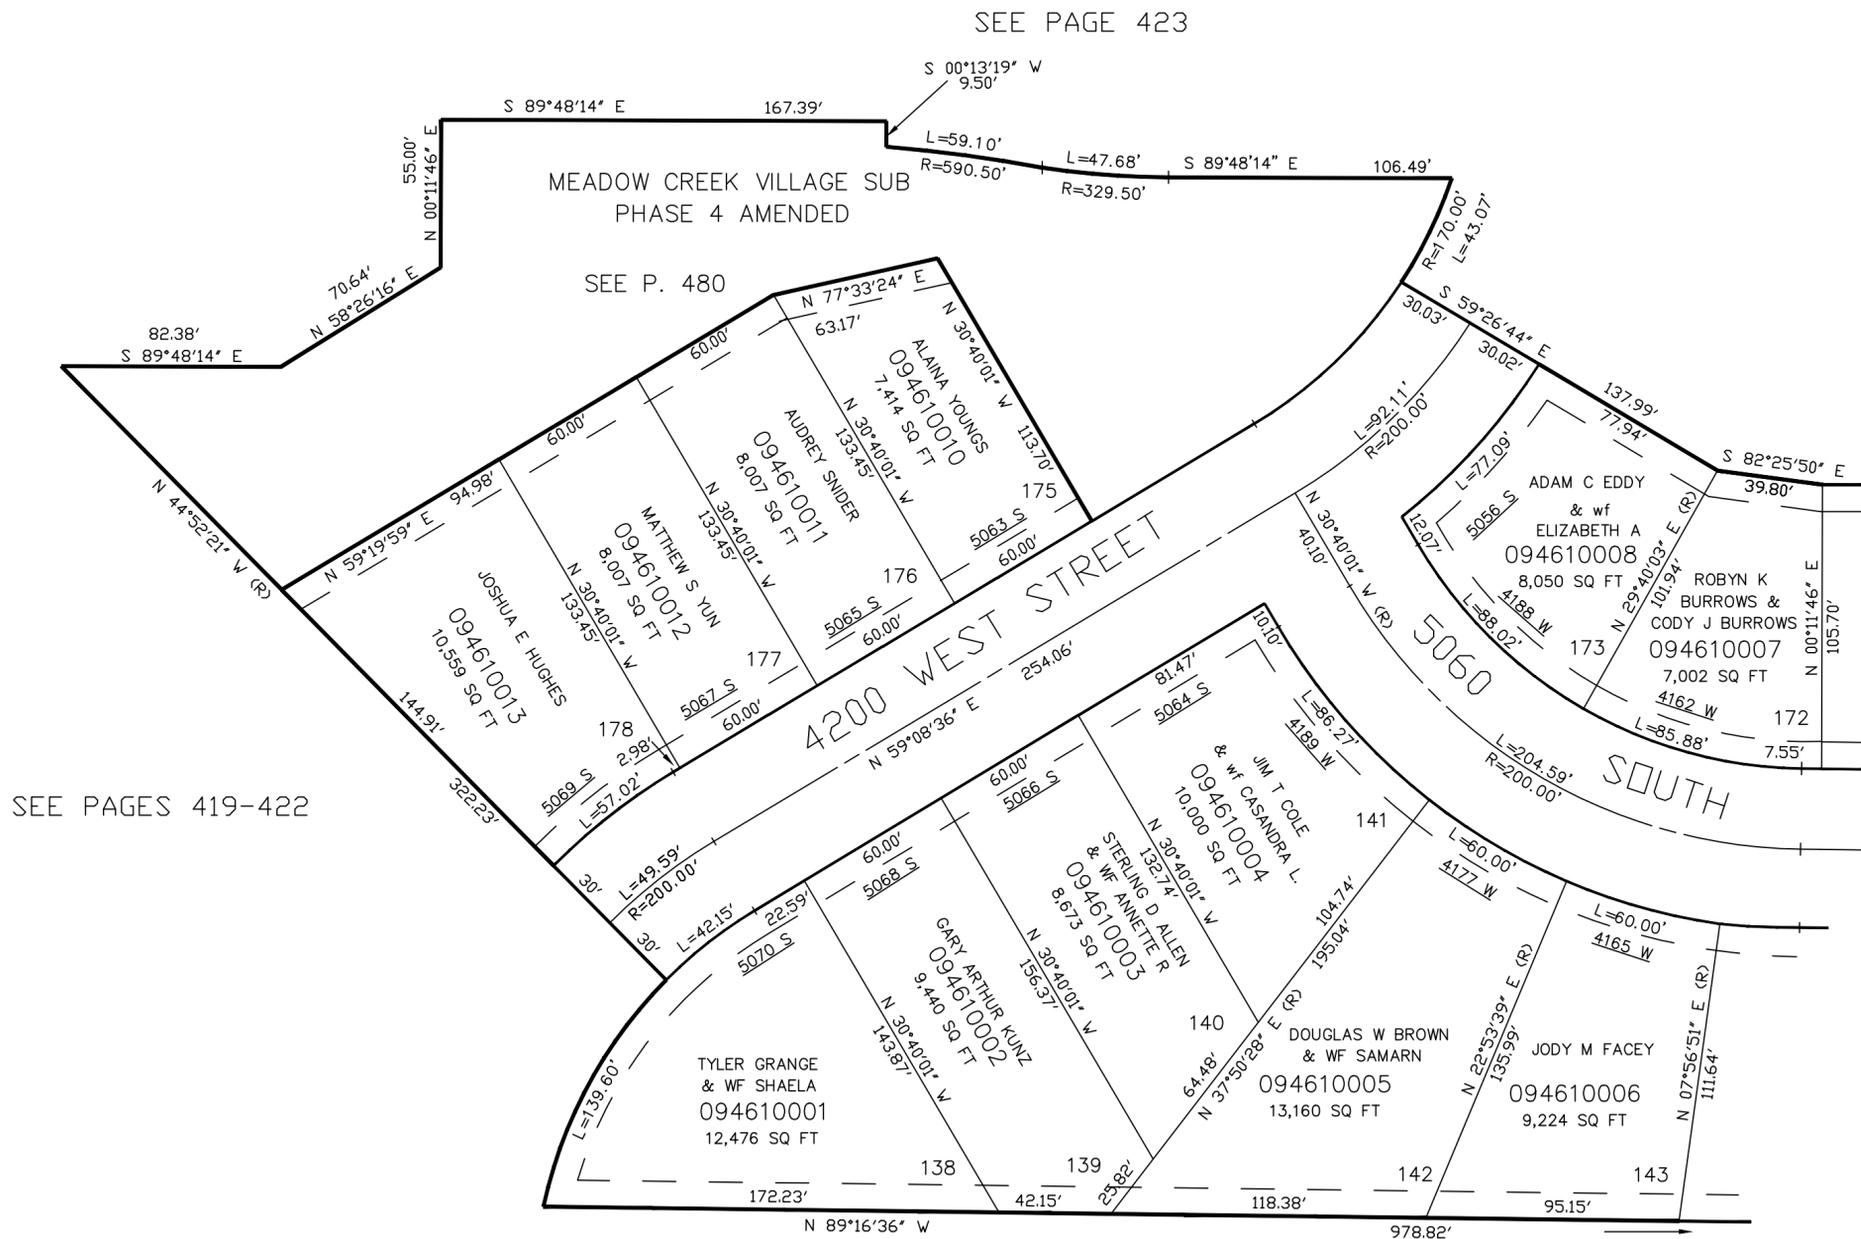

SEE PAGES 419-422

SEE PAGE 462

SEE PAGE 441

10' UTILITY & DRAINAGE EASEMENTS EACH
 SIDE OF PROPERTY LINES AS INDICATED
 BY DASHED LINES EXCEPT AS OTHERWISE
 SHOWN.

FOR COMPLETE ENG DATA SEE
 ORIGINAL DEDICATION PLAT IN
 BOOK 50, PAGE 37 OF RECORDS.