


PT SECTION 16, T.5N., R.2W., S.L.B. & M
PORTION OF LOTS 2 & 3 MCV PHASING PLAN SUB
MEADOW CREEK VILLAGE SUB PH 4

TAXING UNIT: 41

IN ROY CITY
SCALE 1" = 50'

SEE PAGE 423

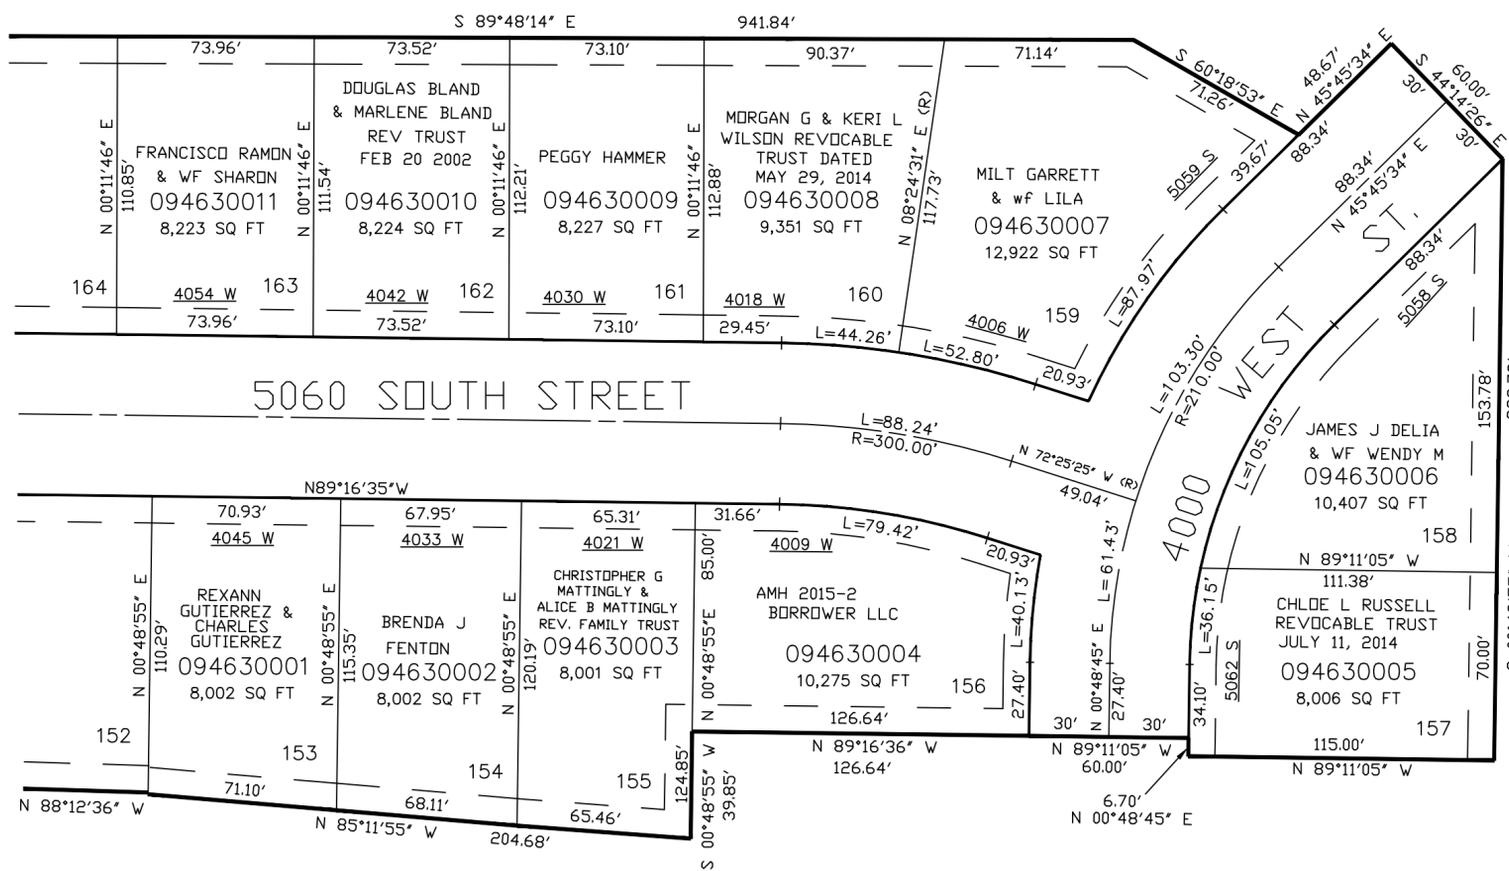

SEE PAGE 462

SEE PAGE 433

SEE PAGE 432

SEE PAGE 440

10' UTILITY & DRAINAGE EASEMENTS EACH
SIDE OF PROPERTY LINES AS INDICATED
BY DASHED LINES EXCEPT AS OTHERWISE
SHOWN.

FOR COMPLETE ENG DATA SEE
ORIGINAL DEDICATION PLAT IN
BOOK 50, PAGE 37 OF RECORDS.