

PART OF THE S.W.1/4, OF SECTION 16, T.5N., R.2W., S.L.B. & M.
BRIDAL VEIL SUBDIVISION PHASE 5

IN ROY CITY

SCALE 1" = 50'

TAXING UNIT: 41


SEE PAGE 469

SEE PAGE 415

SEE PAGE 384

SEE PAGE 445

SEE PAGE 74

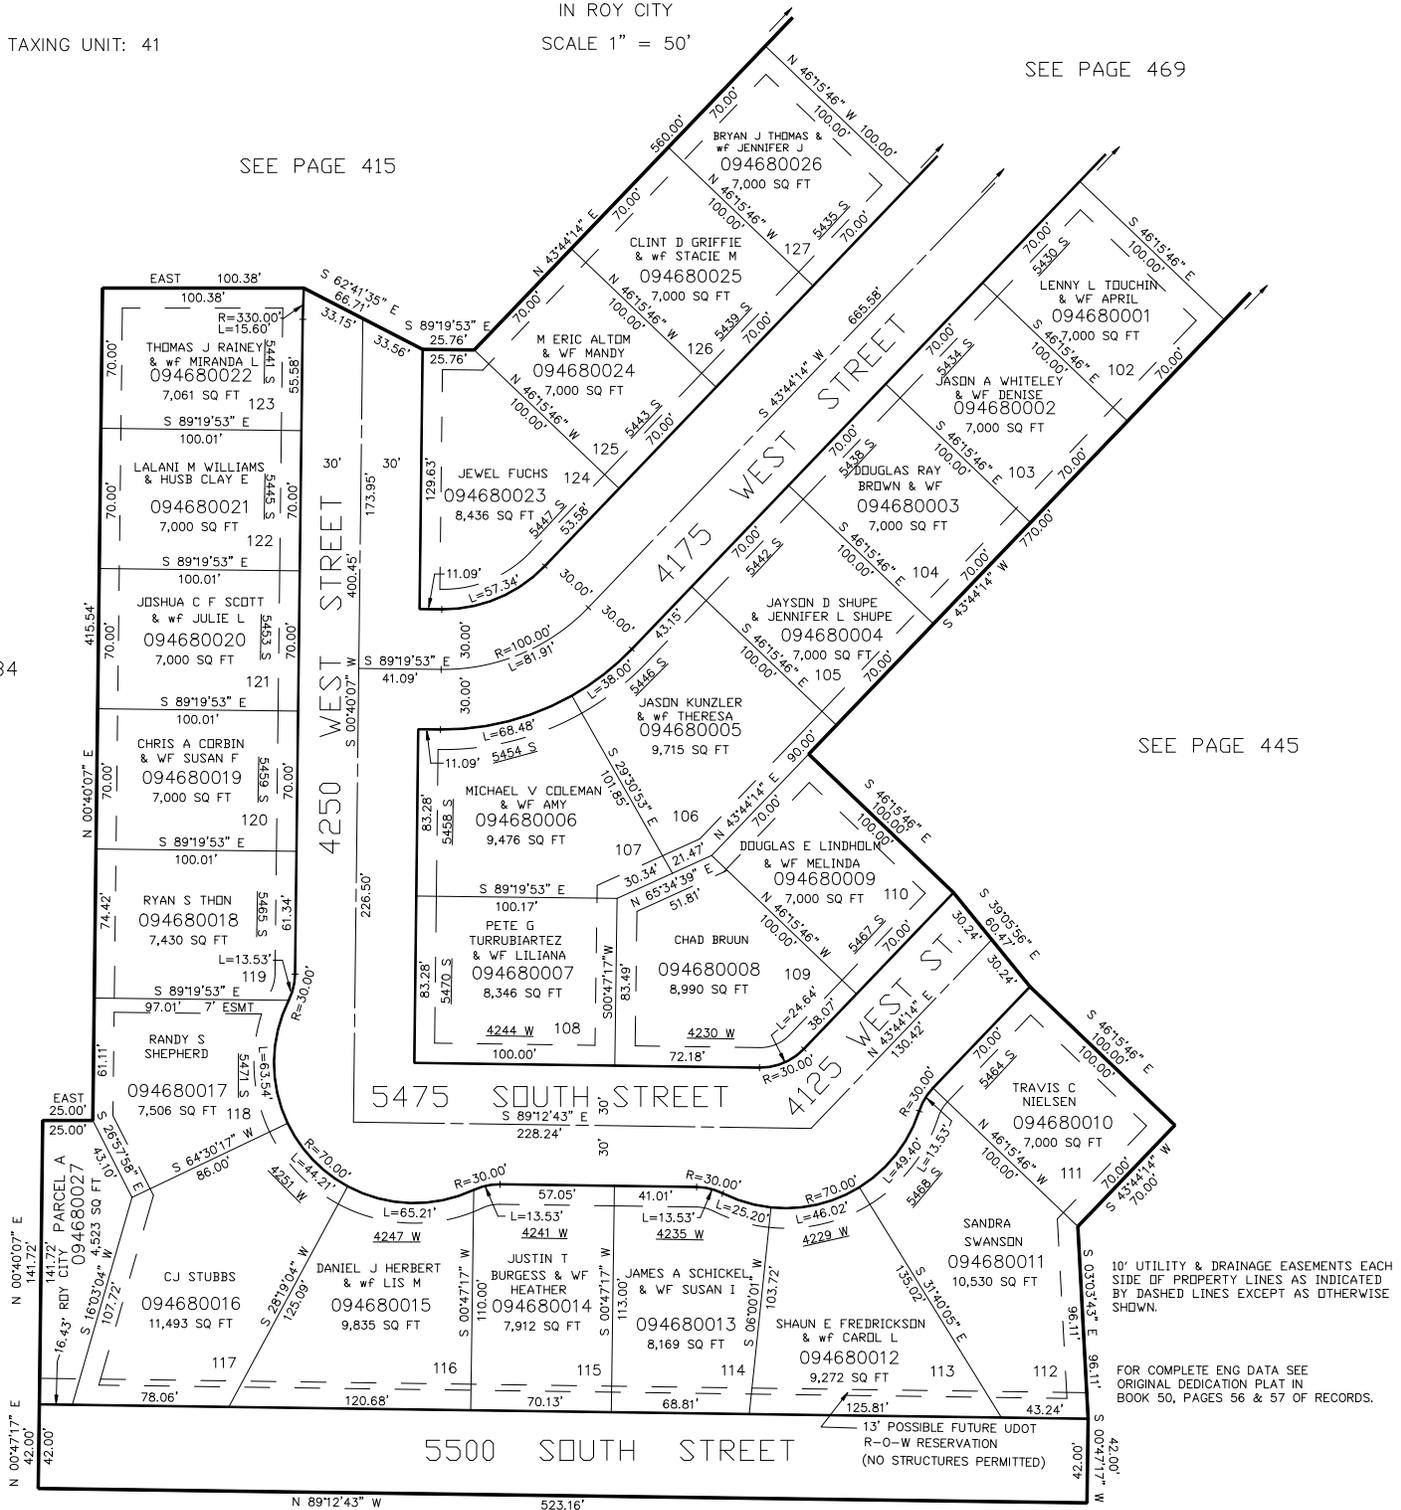

10' UTILITY & DRAINAGE EASEMENTS EACH SIDE OF PROPERTY LINES AS INDICATED BY DASHED LINES EXCEPT AS OTHERWISE SHOWN.
 FOR COMPLETE ENG DATA SEE ORIGINAL DEDICATION PLAT IN BOOK 50, PAGES 56 & 57 OF RECORDS.

13' POSSIBLE FUTURE UDOT R-0-W RESERVATION (NO STRUCTURES PERMITTED)