


PART OF THE S.W.1/4, OF SECTION 16, T.5N., R.2W., S.L.B. & M.
BRIDAL VEIL SUBDIVISION PHASE 5

IN ROY CITY

TAXING UNIT: 41

SCALE 1" = 50'

SEE PAGE 469

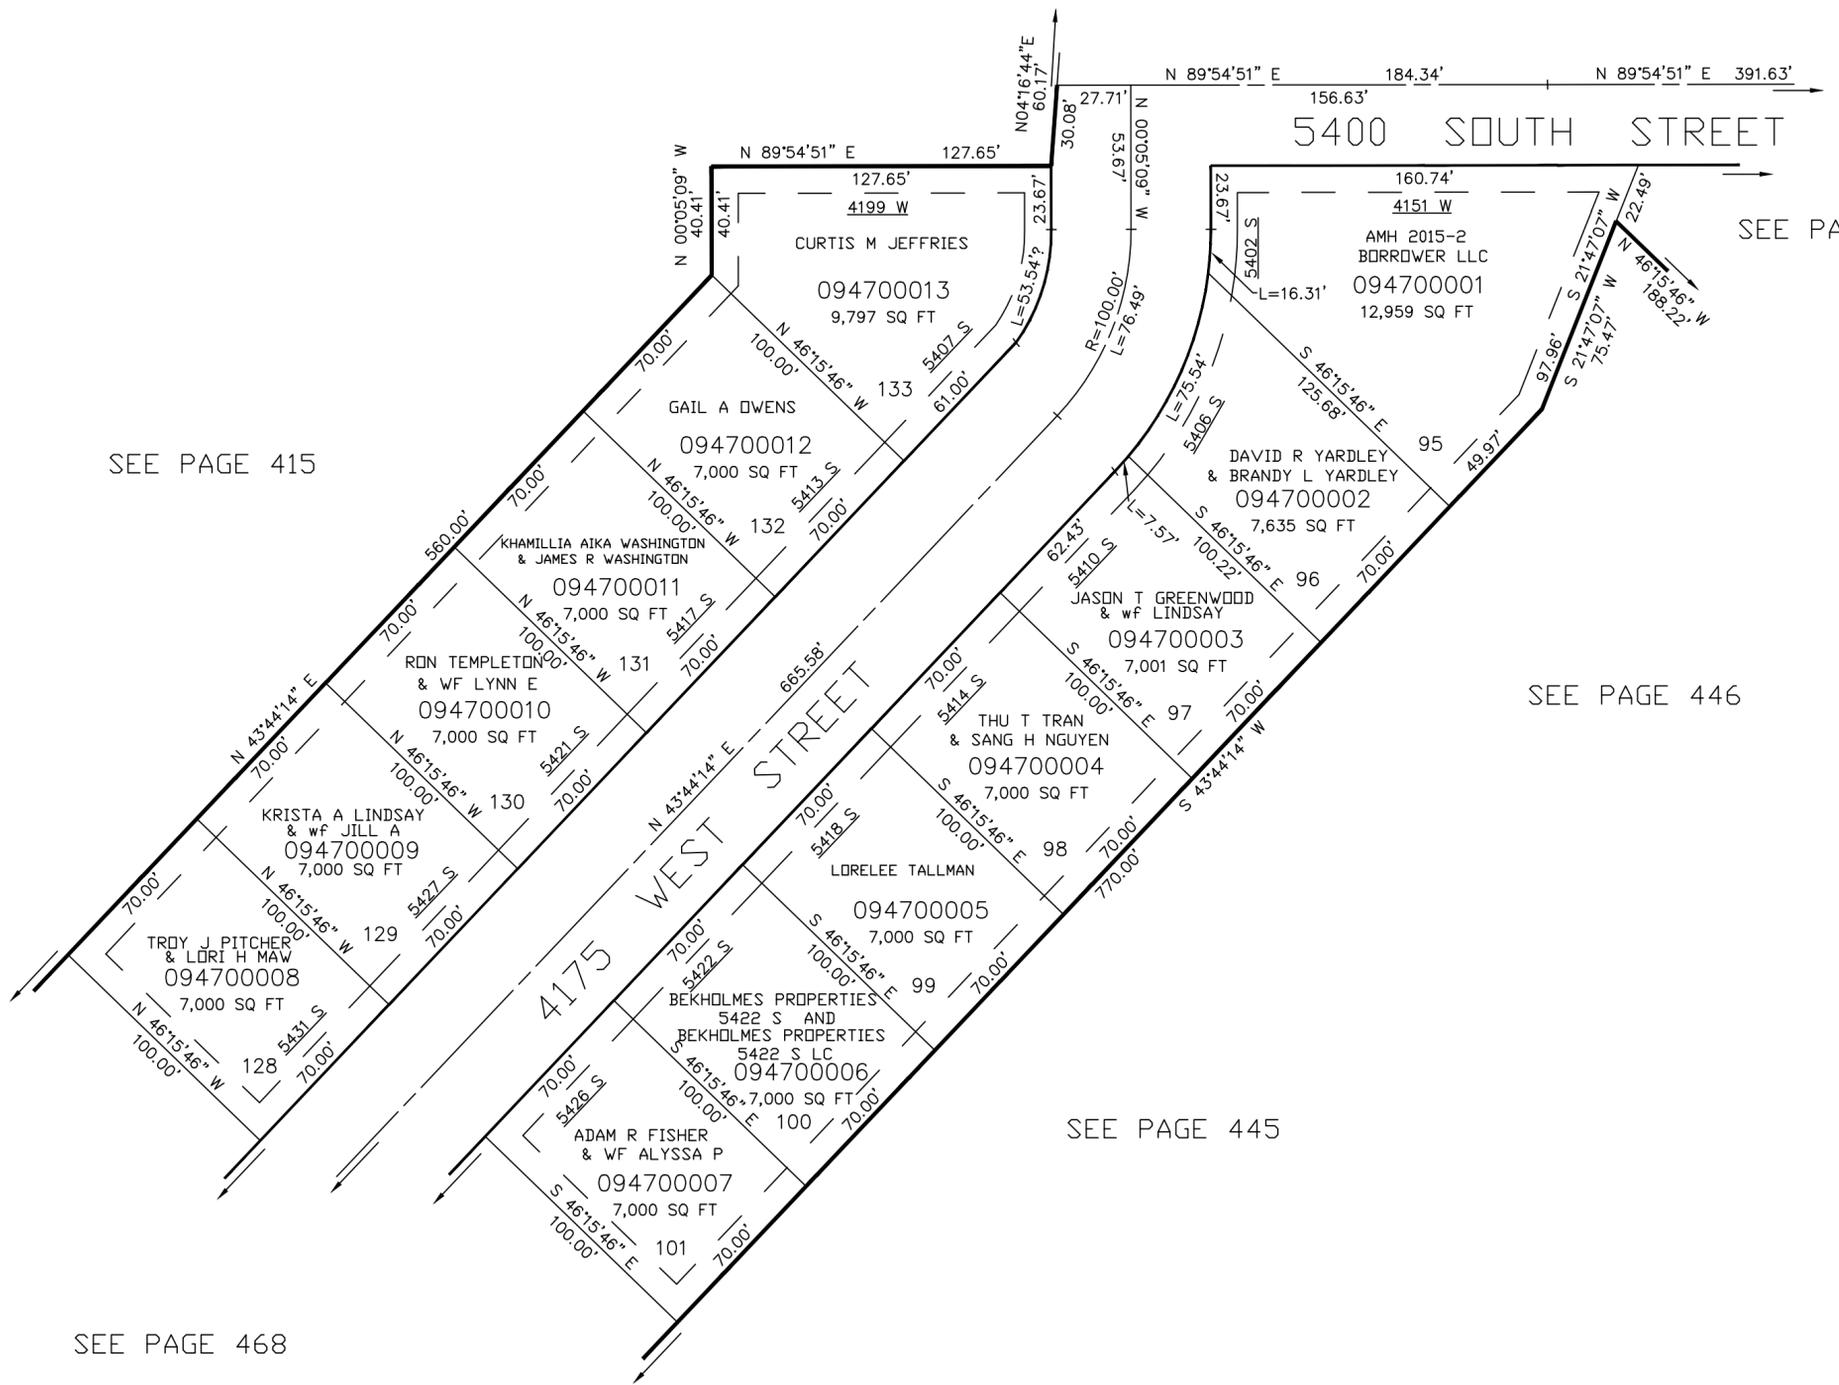

SEE PAGE 415

SEE PAGE 469

SEE PAGE 446

SEE PAGE 445

SEE PAGE 468

10' UTILITY & DRAINAGE EASEMENTS EACH SIDE OF PROPERTY LINES AS INDICATED BY DASHED LINES EXCEPT AS OTHERWISE SHOWN.

FOR COMPLETE ENG DATA SEE ORIGINAL DEDICATION PLAT IN BOOK 50, PAGES 56 & 57 OF RECORDS.