


PART OF THE NW.1/4, OF SECTION 21, T.5N., R.2W., S.L.B. & M.
OLYMPIA PARK WEST SUBDIVISION PHASE 1

IN ROY CITY

TAXING UNIT: 41

SCALE 1" = 50'

SEE PAGE 83

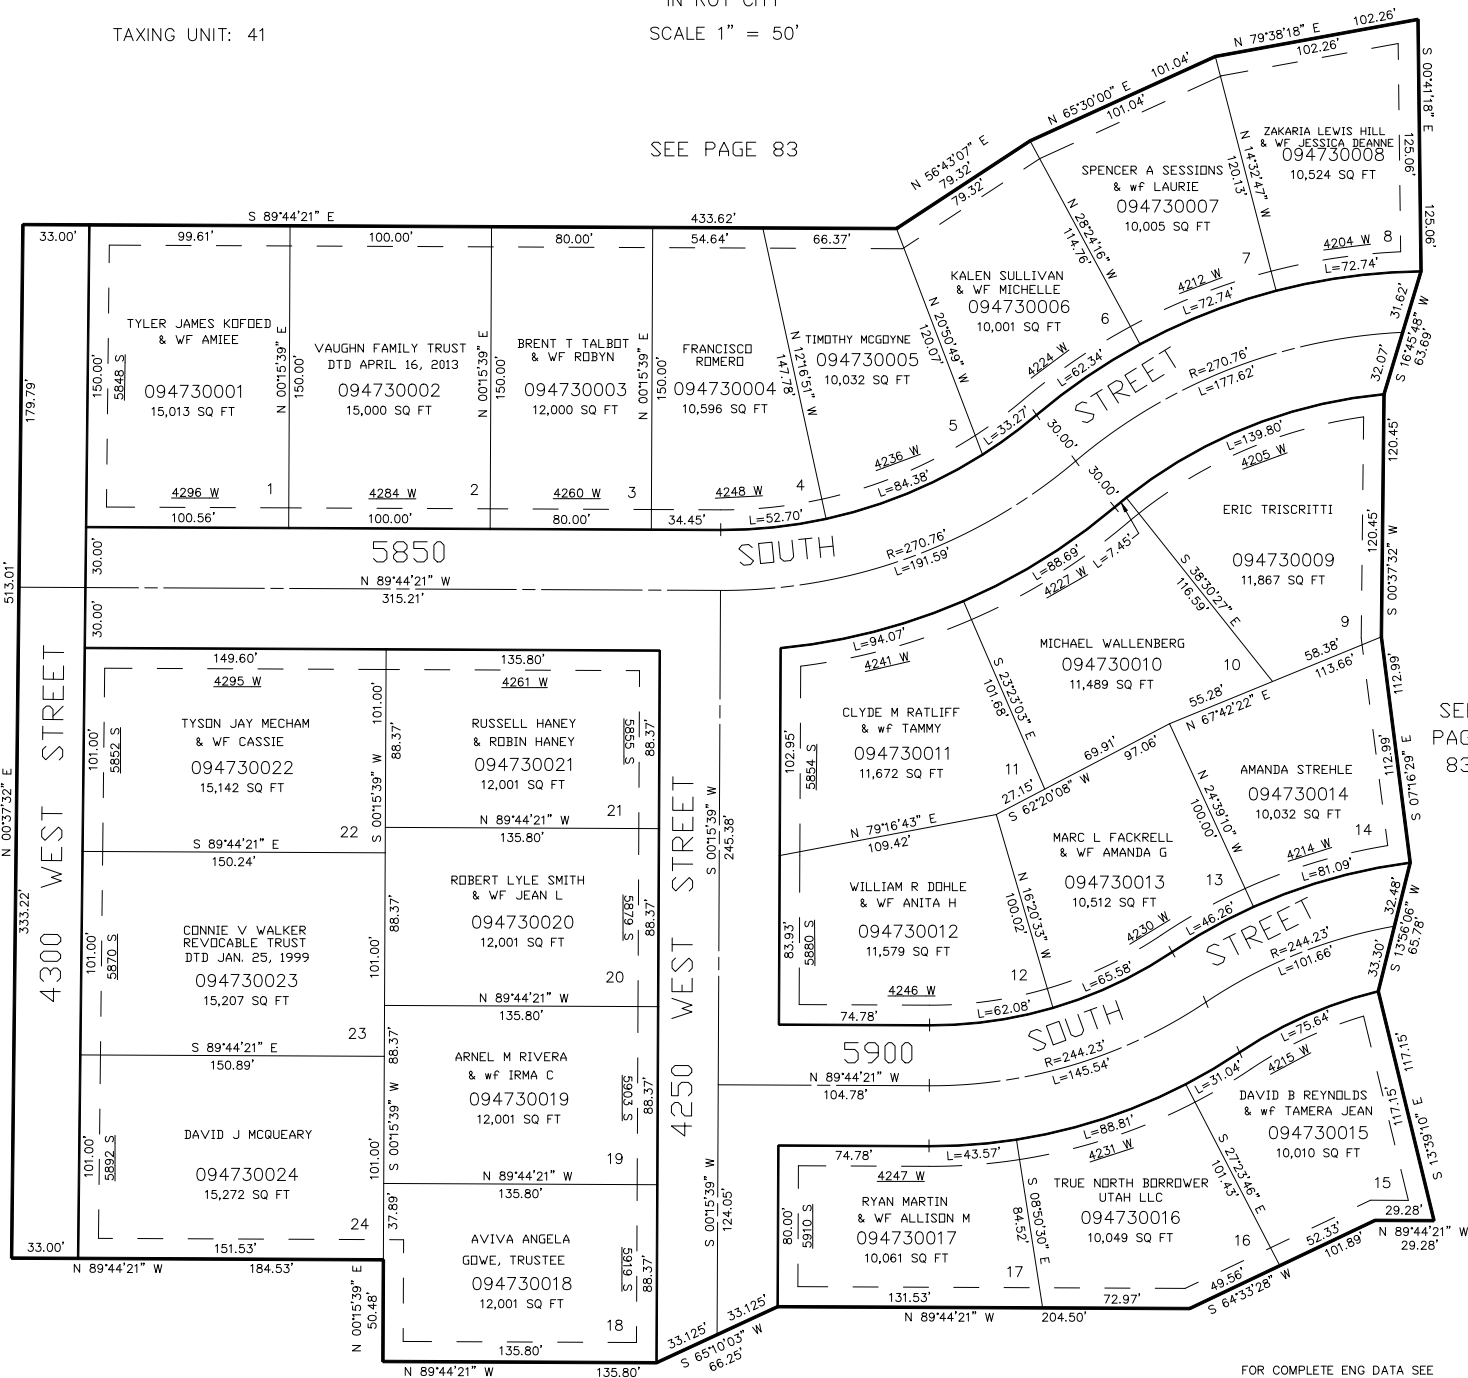

FOR COMPLETE ENG DATA SEE
ORIGINAL DEDICATION PLAT IN
BOOK 51, PAGE 71 OF RECORDS.

10' UTILITY & DRAINAGE EASEMENTS EACH
SIDE OF PROPERTY LINES AS INDICATED
BY DASHED LINES EXCEPT AS OTHERWISE
SHOWN.

SEE PAGE 471

FOR TAX PURPOSES ONLY

CRR 03-00

SEE
PAGE
83

SEE
PAGE
83