

PART OF THE N.E.1/4 & N.W.1/4, OF SECTION 18, T.5N., R.2W., S.L.B. & M.
HANCOCK FARMS SUBDIVISION


TAXING UNIT: 31

IN HOOPER CITY
SCALE 1" = 80'

SEE PAGE 76

SEE PAGE 76

SEE PAGE 76

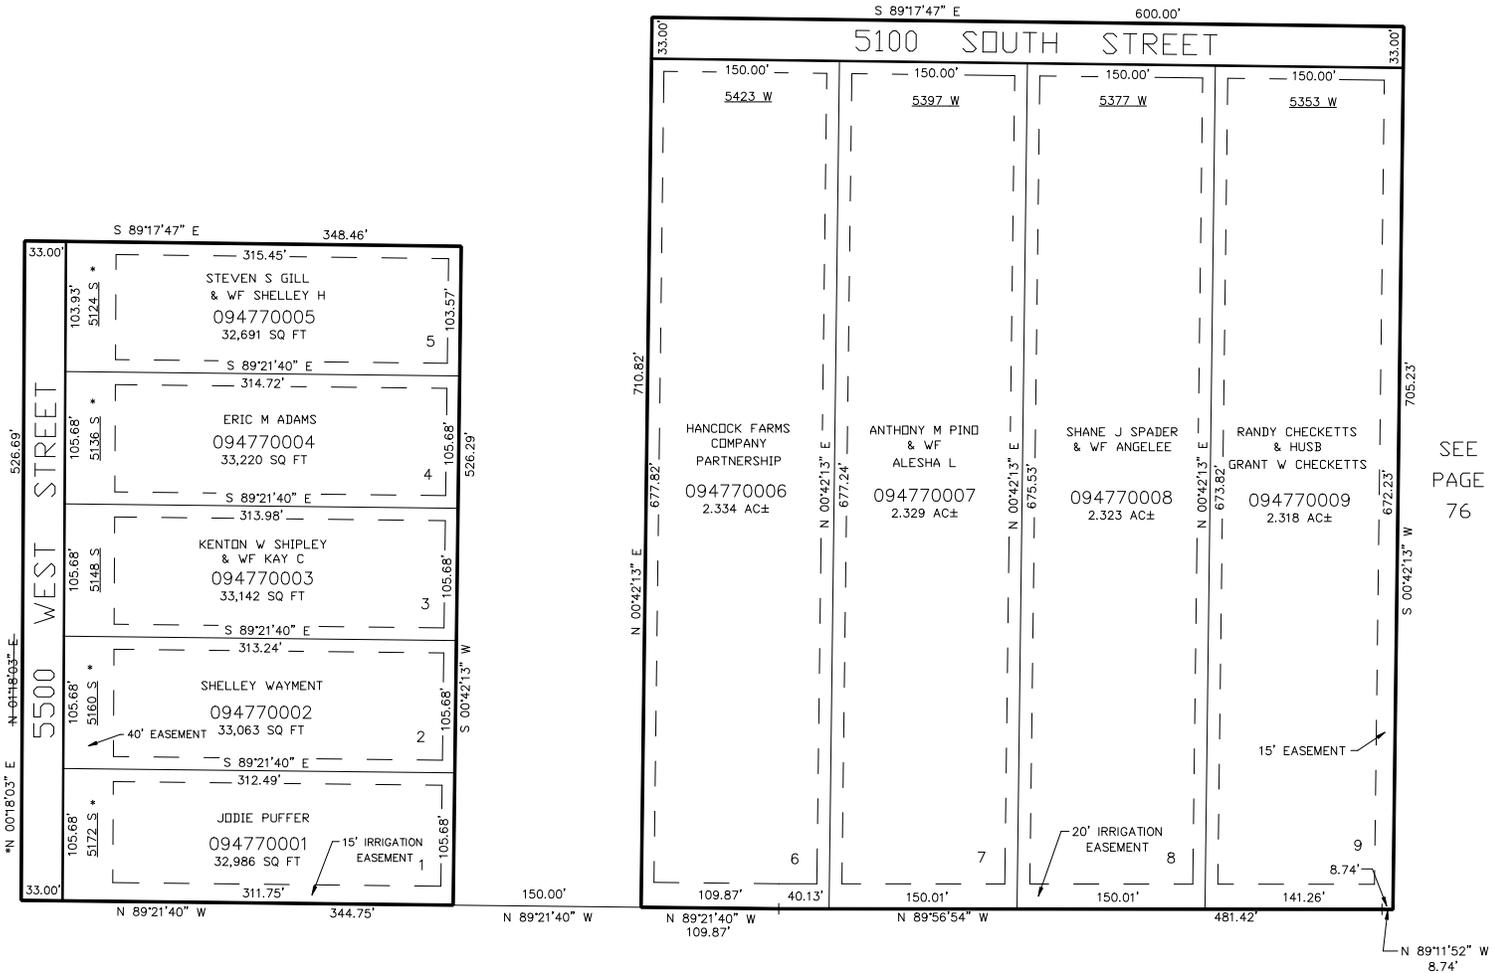

*CORRECTION ADDRESS AFFT.
E# 1735154 BK 2099 PG 1502
01-NOV-2000

*CORRECTION AFFIDAVIT
E# 1700892 BK 2067 PG 2626
18-APR-2000

SEE PAGE 76

FOR COMPLETE ENG DATA SEE ORIGINAL DEDICATION PLAT IN BOOK 51, PAGE 87 OF RECORDS.

10' UTILITY & DRAINAGE EASEMENTS EACH SIDE OF PROPERTY LINES AS INDICATED BY DASHED LINES EXCEPT AS OTHERWISE SHOWN.