


HANCOCK FARMS SUBDIVISION

IN HOOPER CITY

TAXING UNIT: 31, 376

SCALE 1" = 80'

SEE PAGE 76

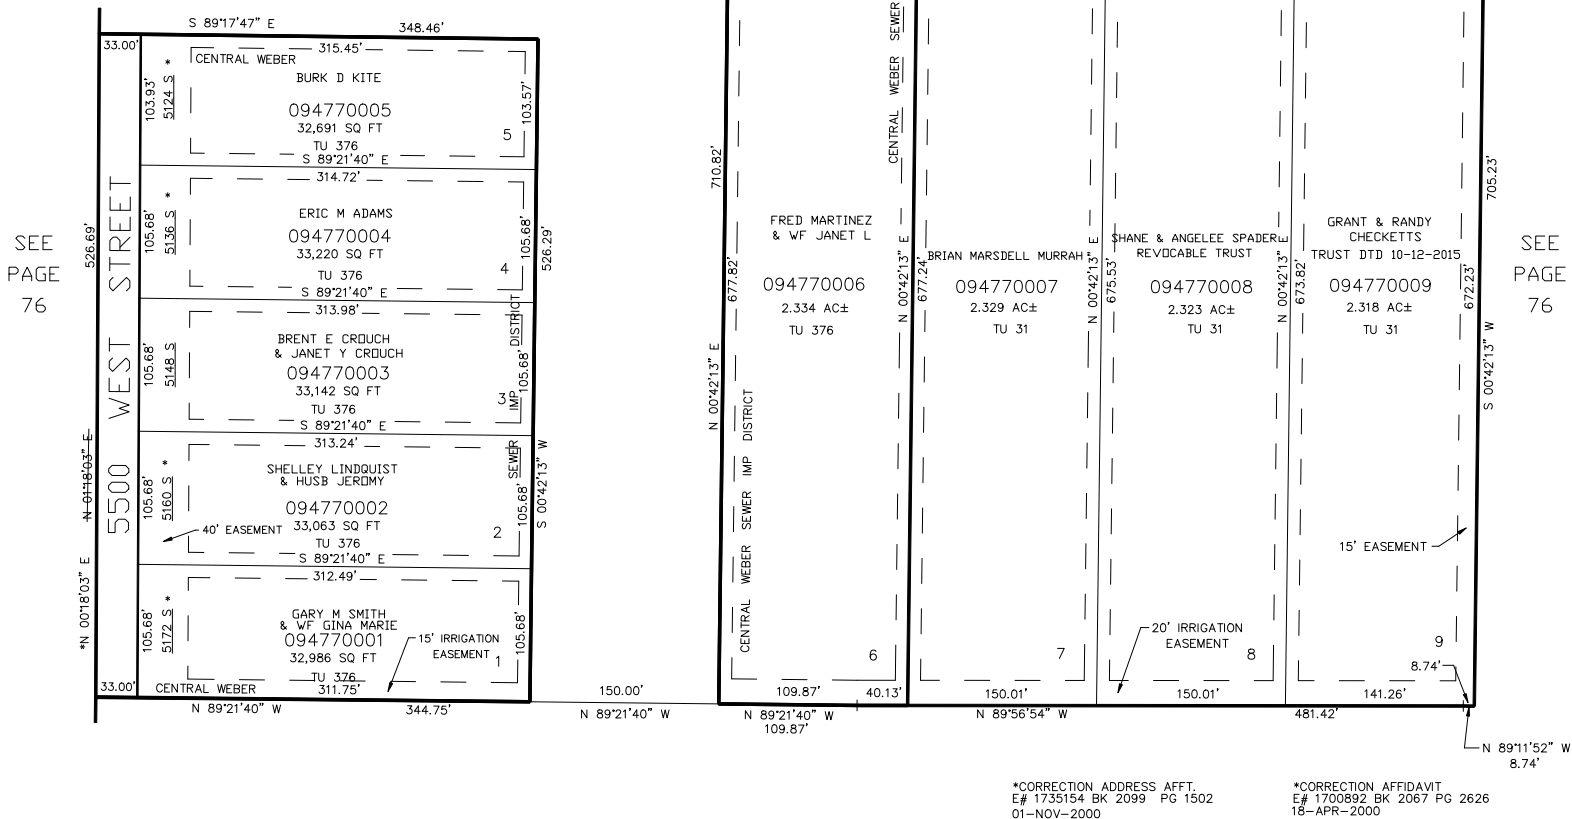

*CORRECTION ADDRESS AFFT.
E# 1735154 BK 2099 PG 1502
01-NOV-2000

*CORRECTION AFFIDAVIT
E# 1700892 BK 2067 PG 2626
18-APR-2000

SEE PAGE 76

FOR COMPLETE ENG DATA SEE
ORIGINAL DEDICATION PLAT IN
BOOK 51, PAGE 87 OF RECORDS.

10' UTILITY & DRAINAGE EASEMENTS EACH
SIDE OF PROPERTY LINES AS INDICATED
BY DASHED LINES EXCEPT AS OTHERWISE
SHOWN.