


PART OF SECTION 16 T.5N., R.2w., S.L.B. & M.  
MEADOW CREEK VILLAGE SUBDIVISION PHASE 6

IN ROY CITY

TAXING UNIT: 41

SCALE 1" = 60'

SEE PAGE 420

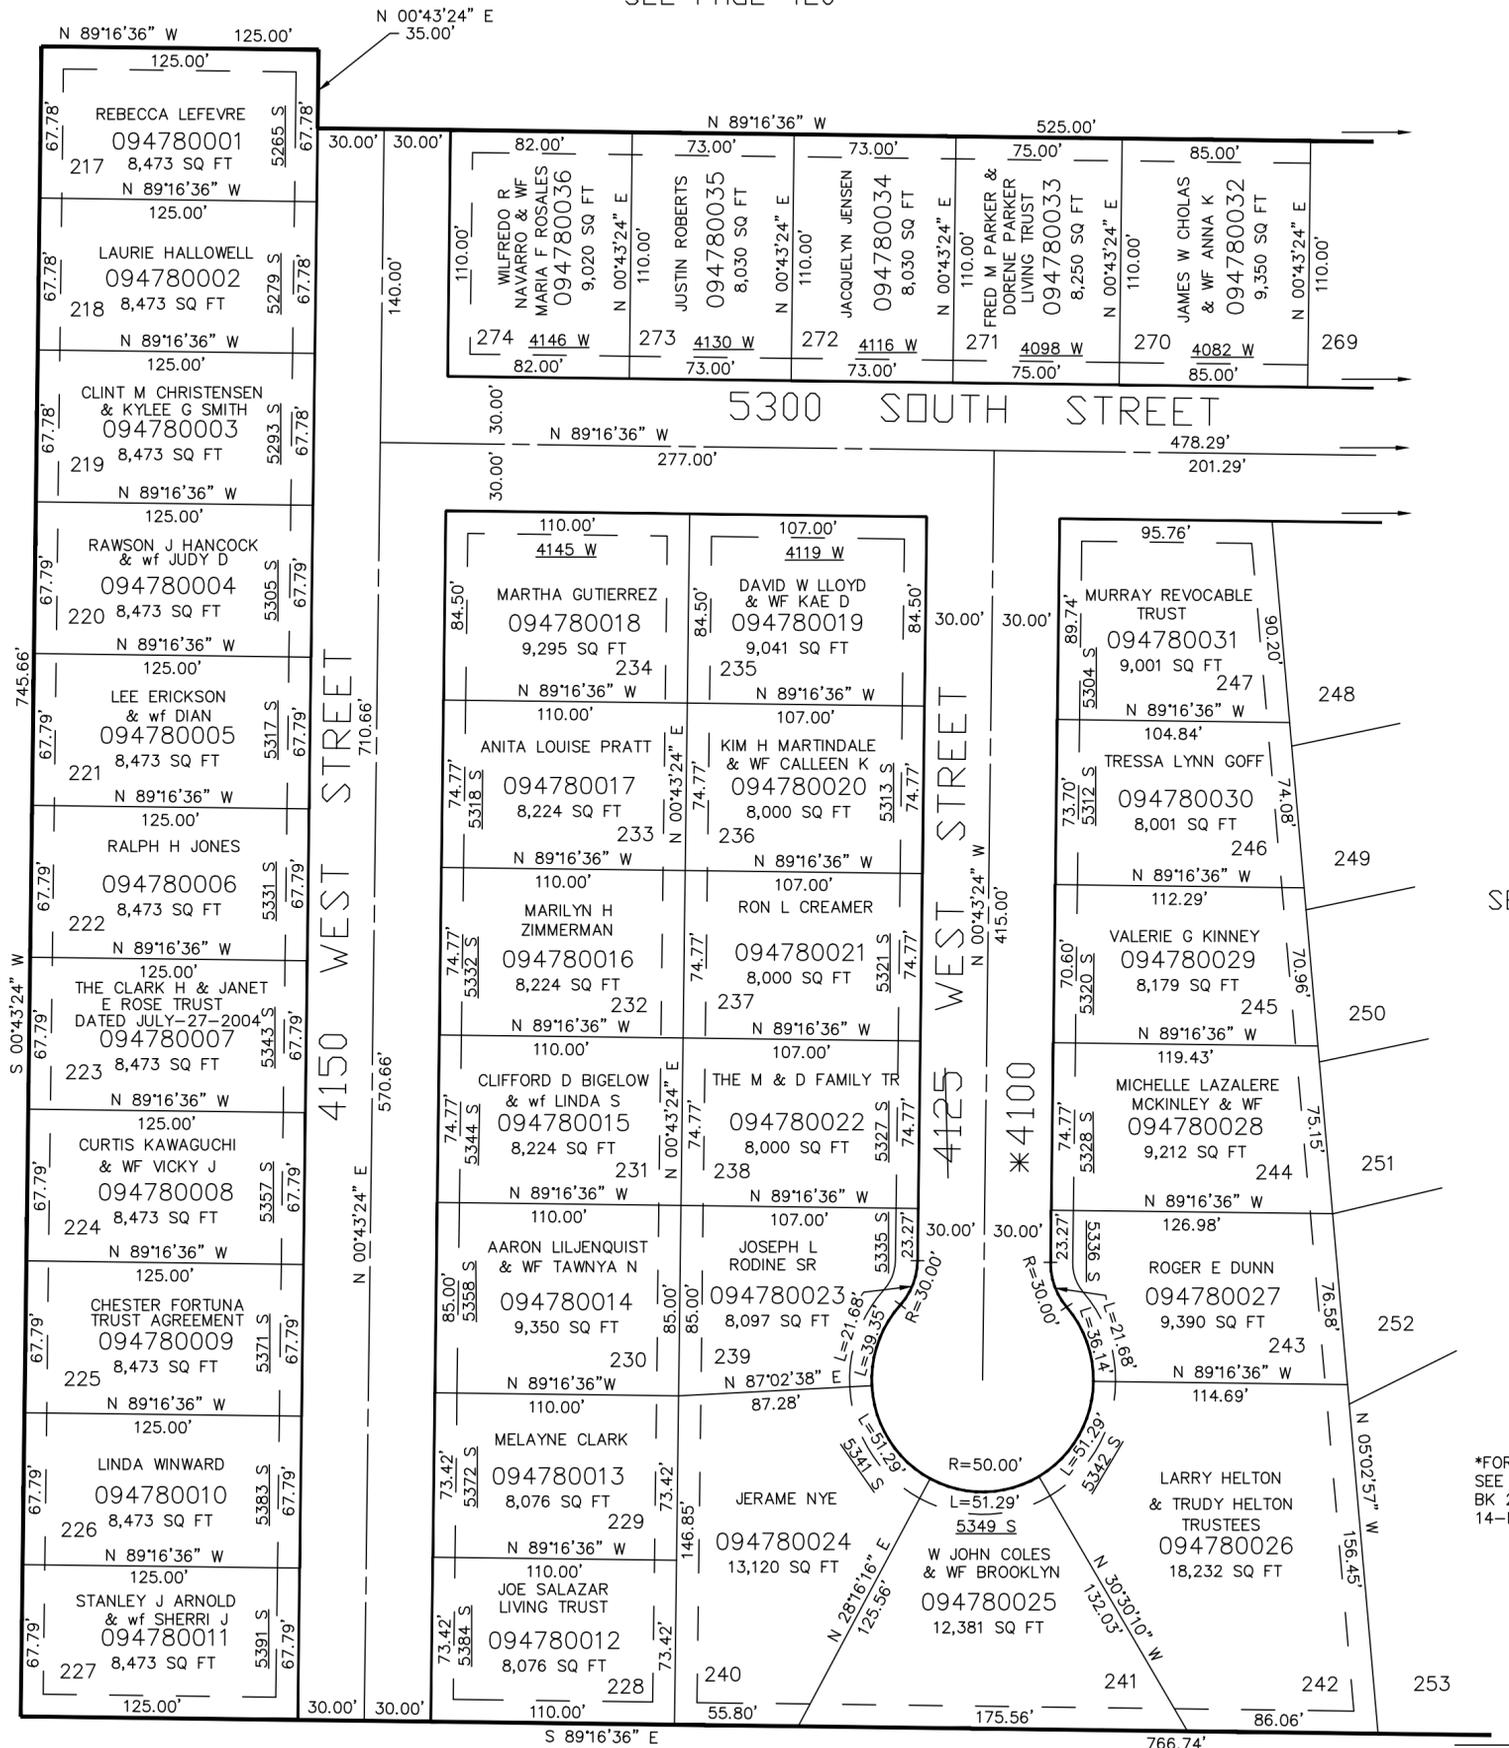

SEE PAGE 74

SEE PAGE 479

\*FOR ADDRESS CORRECTION  
SEE AFFIDAVIT E# 1757470  
BK 2122 PG 2644  
14-MAR-2001

10' UTILITY & DRAINAGE EASEMENTS EACH  
SIDE OF PROPERTY LINES AS INDICATED  
BY DASHED LINES EXCEPT AS OTHERWISE  
SHOWN.

FOR COMPLETE ENG DATA SEE  
ORIGINAL DEDICATION PLAT IN  
BOOK 51, PAGE 97 OF RECORDS.

SEE PAGE 74