

PART OF THE S.W.1/4, OF SECTION 15, T.5N., R.2W., S.L.B. & M.


YOSHIMURA SUBDIVISION

IN ROY CITY

SCALE 1" = 30'

TAXING UNIT: 41

SEE PAGE 417

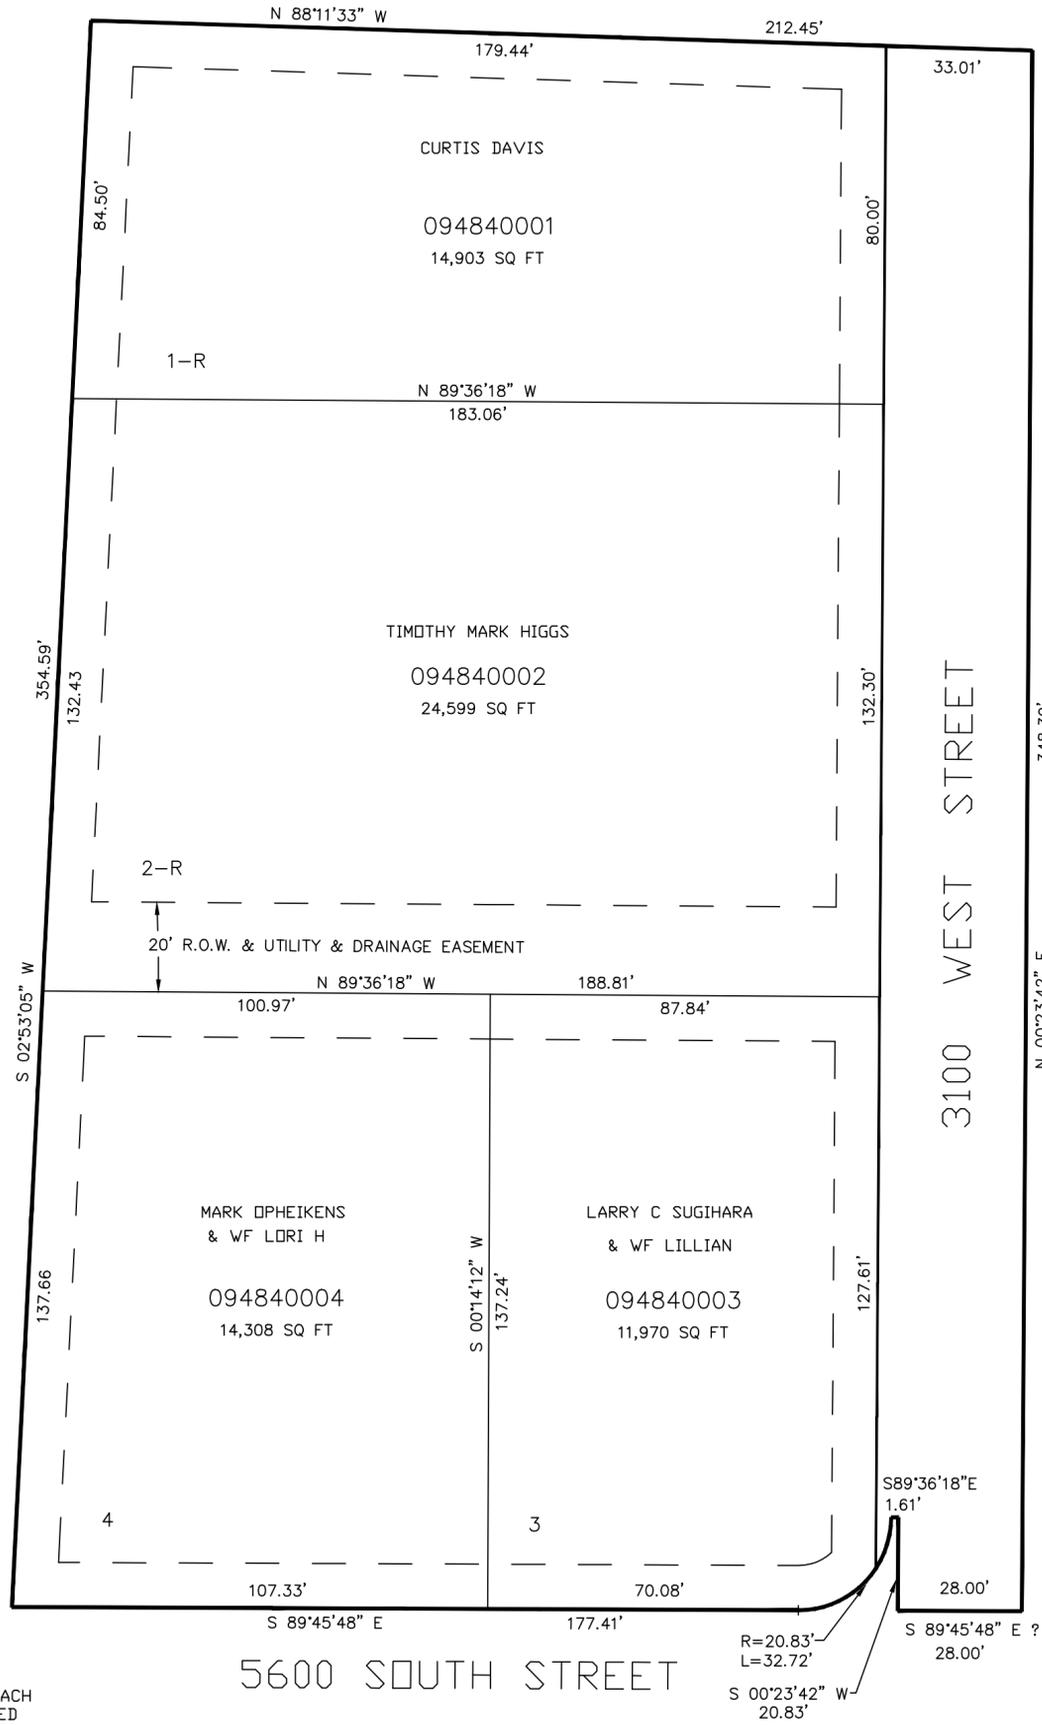

SEE PAGE 417

SEE PAGE 64-2

10' UTILITY & DRAINAGE EASEMENTS EACH SIDE OF PROPERTY LINES AS INDICATED BY DASHED LINES EXCEPT AS OTHERWISE SHOWN.

FOR COMPLETE ENG DATA SEE ORIGINAL DEDICATION PLAT IN BOOK 52, PAGE 12 OF RECORDS.

FOR RESTRICTED AREA AND USE OF EXISTING BUILDINGS SEE DEDICATION PLAT.

SEE PAGE 64-2