

PART OF THE S.W.1/4, OF SECTION 16, T.5N., R.2W., S.L.B. & M.
BRIDAL VEIL SUBDIVISION PH. 3

486


IN ROY CITY

TAXING UNIT: 41

SCALE 1" = 50'

SEE PAGE 74

SEE PAGE 487

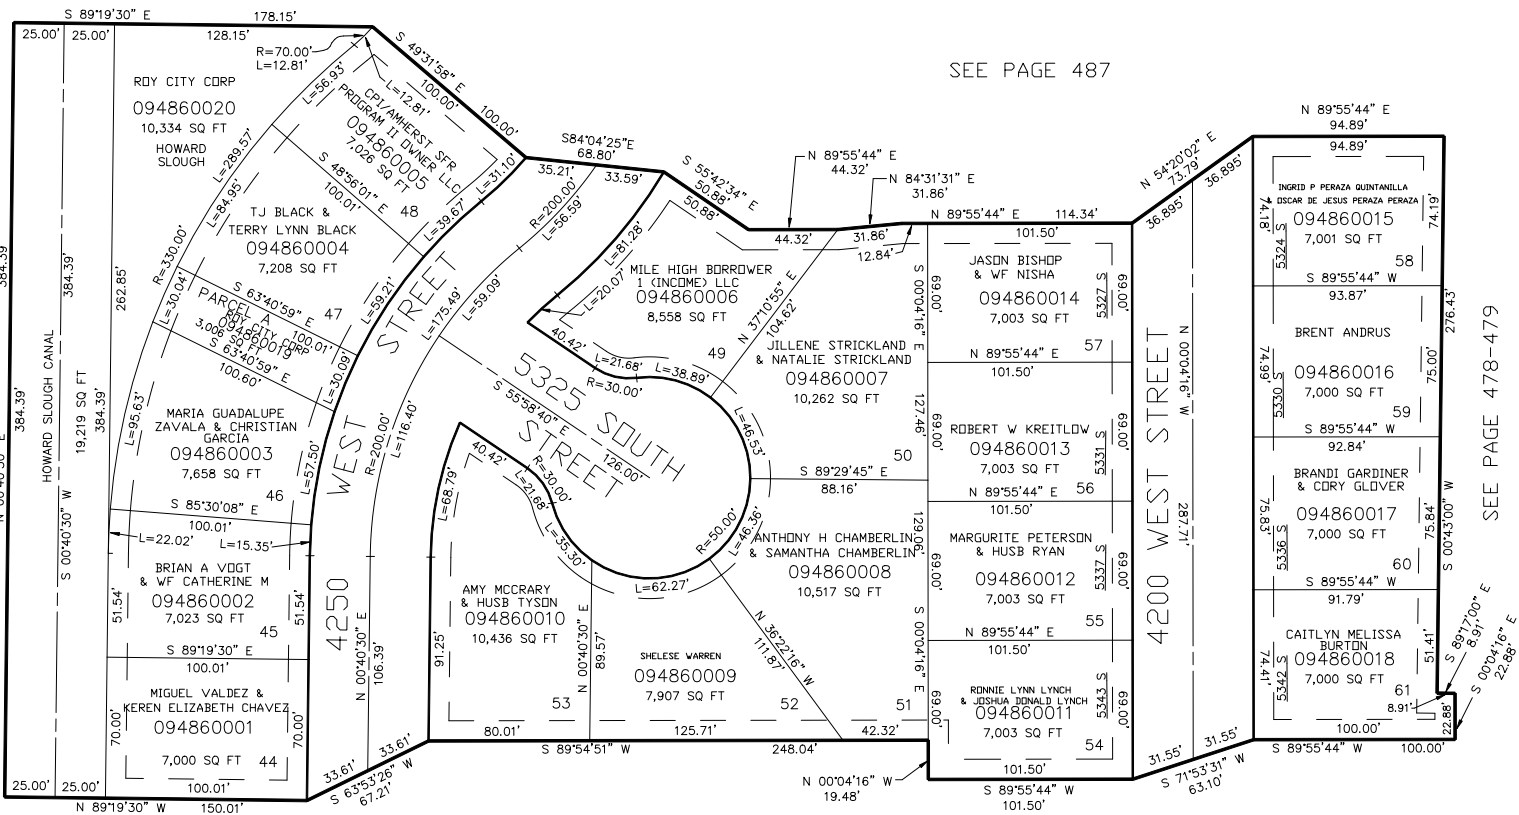

SEE PAGE 384

SEE PAGE 478-479

SEE PAGE 415

FOR COMPLETE ENG DATA SEE
 ORIGINAL DEDICATION PLAT IN
 BOOK 52, PAGE 29 OF RECORDS.

10' UTILITY & DRAINAGE EASEMENTS EACH
 SIDE OF PROPERTY LINES AS INDICATED
 BY DASHED LINES EXCEPT AS OTHERWISE
 SHOWN.

FOR TAX PURPOSES ONLY