


PART OF THE NW.1/4, OF SECTION 21, T.5N., R.2W., S.L.B. & M.
OLYMPIA PARK WEST SUBDIVISION PHASE-3

IN ROY CITY

TAXING UNIT: 41

SCALE 1" = 60'

SEE PAGE 83

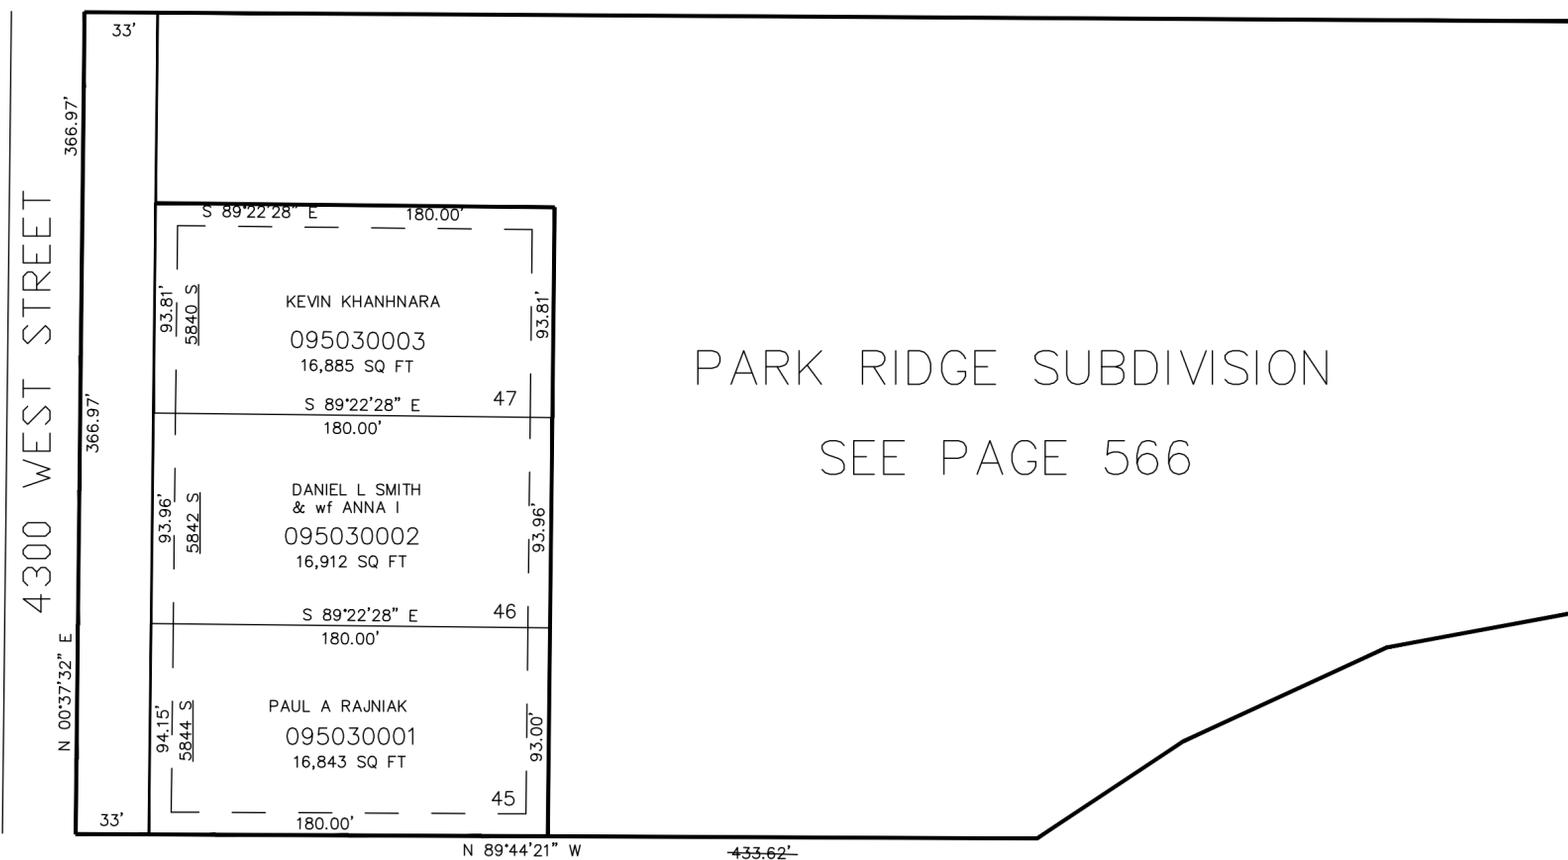

SEE PAGE 83

SEE PAGE 83

PARK RIDGE SUBDIVISION
SEE PAGE 566

SEE PAGE 83

10' UTILITY & DRAINAGE EASEMENTS EACH
SIDE OF PROPERTY LINES AS INDICATED
BY DASHED LINES EXCEPT AS OTHERWISE
SHOWN.

FOR COMPLETE ENG DATA SEE
ORIGINAL DEDICATION PLAT IN
BOOK 55, PAGE 95 OF RECORDS .