

PART OF THE NW.1/4, OF SECTION 21, T.5N., R.2W., S.L.B. & M.


DALEY SUBDIVISION

IN ROY CITY

SEE PAGE 83-1

SCALE 1" = 40'

TAXING UNIT: 321

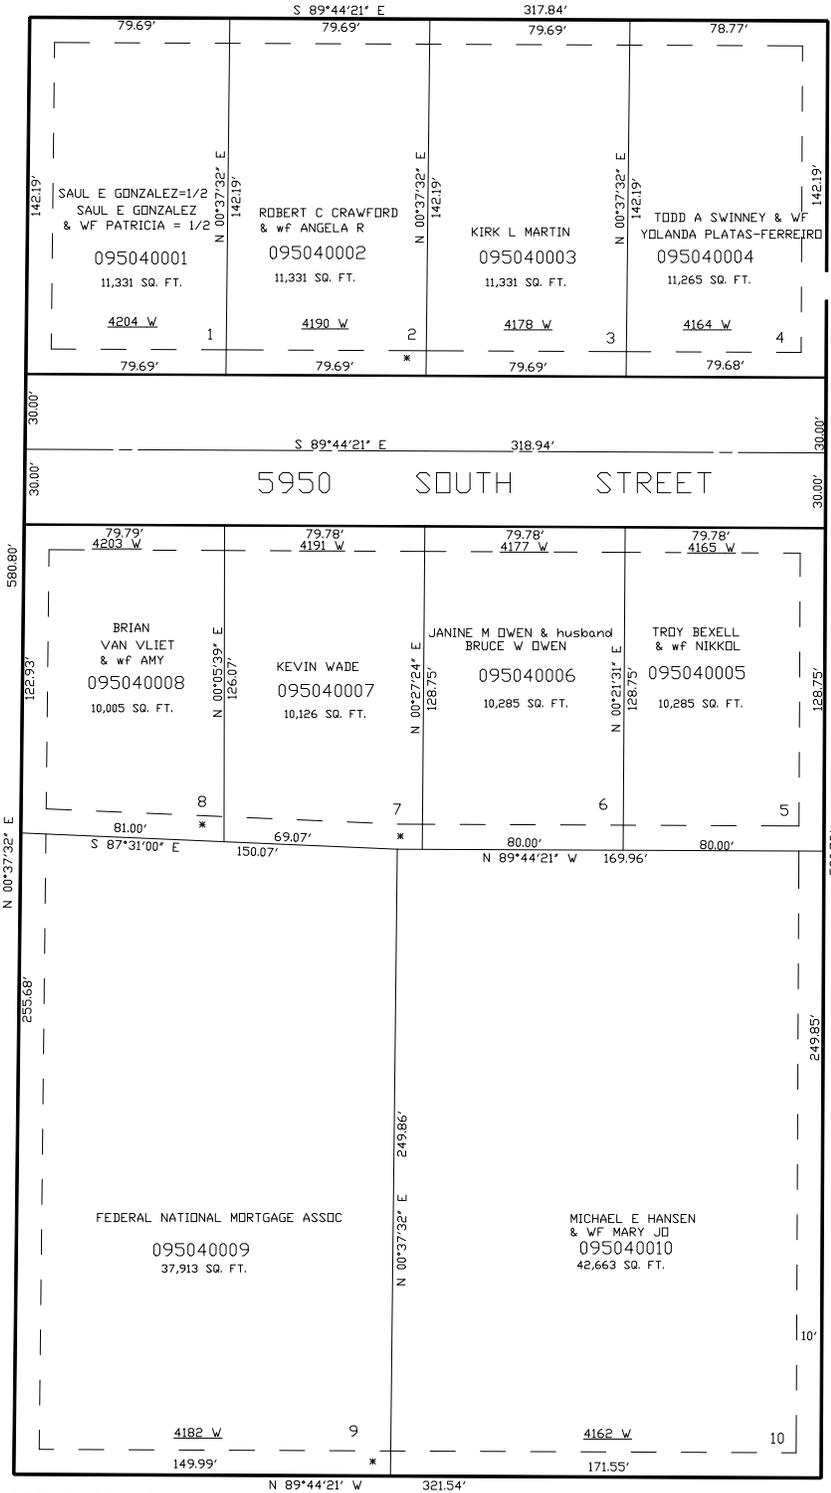

SEE PAGE 83-1

SEE PAGE 83-1

10' UTILITY & DRAINAGE EASEMENTS EACH SIDE OF PROPERTY LINES AS INDICATED BY DASHED LINES EXCEPT AS OTHERWISE SHOWN.

* ORDINANCE NO. 900
VACATING 10' DRAINAGE EASEMENTS
E# 1884455 BK2277 PG1290

FOR COMPLETE ENG DATA SEE ORIGINAL DEDICATION PLAT IN BOOK 55, PAGE 100 OF RECORDS.