

PART OF THE NW.1/4, OF SECTION 15, T.5N., R.2W., S.L.B. & M.

505


TAYLORS PLACE

IN ROY CITY

SEE PAGE 71

TAXING UNIT: 41

SCALE 1" = 60'

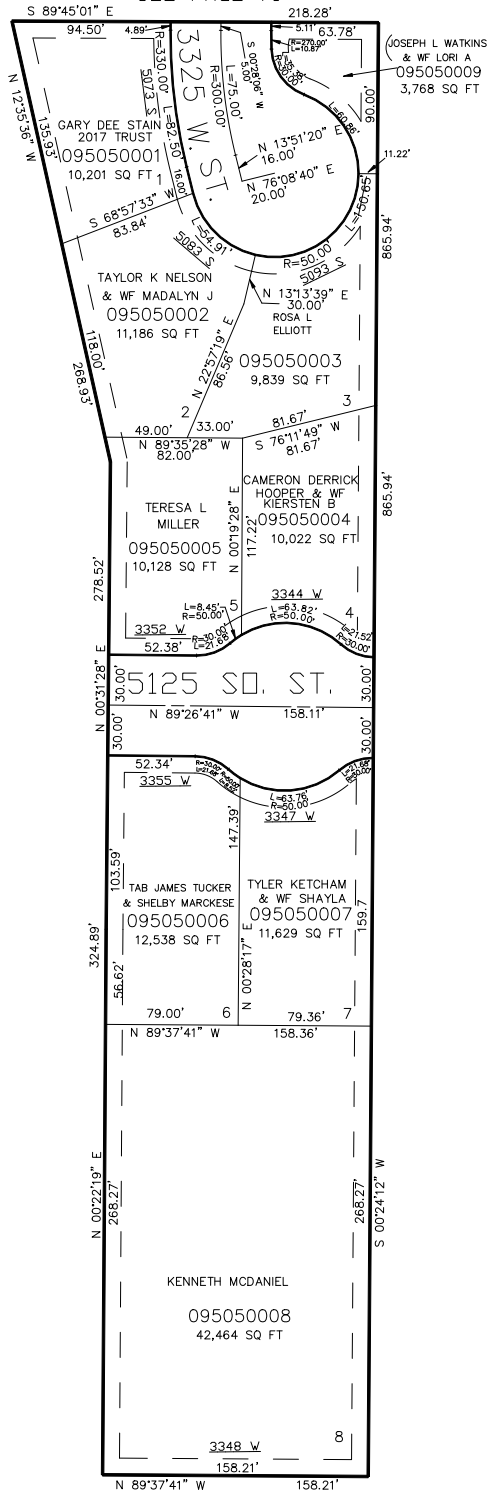

SEE PAGE 71

SEE PAGE 71

10' UTILITY & DRAINAGE EASEMENTS EACH SIDE OF PROPERTY LINES AS INDICATED BY DASHED LINES EXCEPT AS OTHERWISE SHOWN.

FOR COMPLETE ENG DATA SEE ORIGINAL DEDICATION PLAT IN BOOK 56, PAGE 21 OF RECORDS.

5200 SO. ST.

SEE PAGE 71

FOR TAX PURPOSES ONLY

KBL 08-02