

PART OF THE NW.1/4, OF SECTION 15, T.5N., R.2W., S.L.B. & M.

505


TAYLORS PLACE

IN ROY CITY

SEE PAGE 71

TAXING UNIT: 41

SCALE 1" = 60'

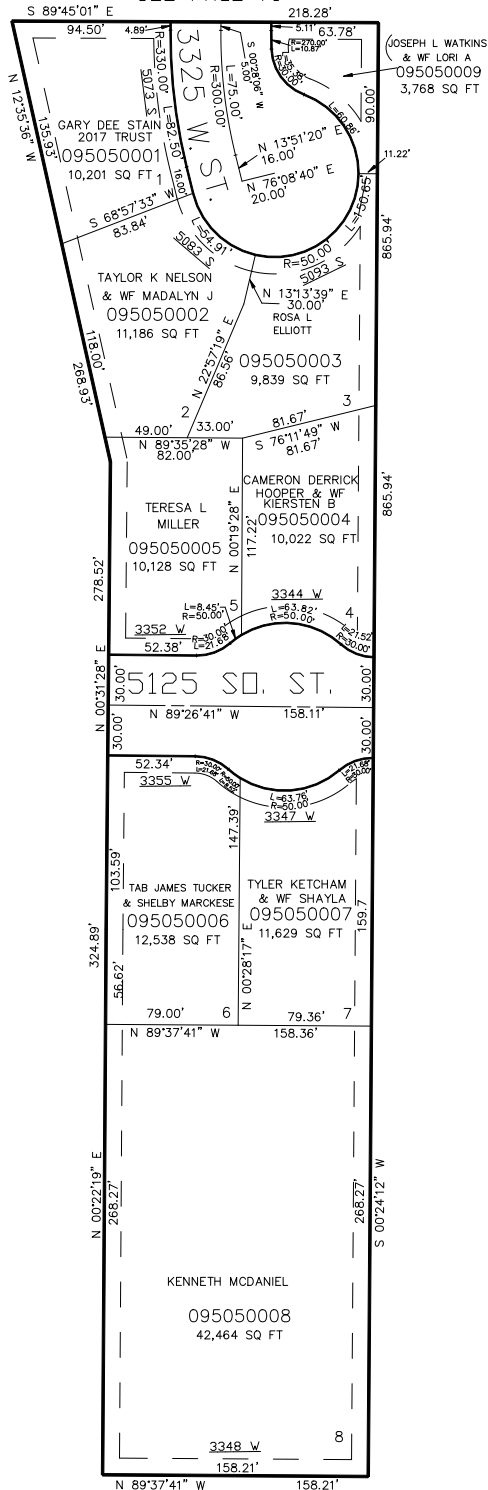

SEE PAGE 71

SEE PAGE 71

FOR COMPLETE ENG DATA SEE
ORIGINAL DEDICATION PLAT IN
BOOK 56, PAGE 21 OF RECORDS.

10' UTILITY & DRAINAGE EASEMENTS EACH
SIDE OF PROPERTY LINES AS INDICATED
BY DASHED LINES EXCEPT AS OTHERWISE
SHOWN.

5200 SO. ST.

SEE PAGE 71

FOR TAX PURPOSES ONLY

KBL 08-02