


PART OF THE SE.1/4, OF SECTION 16, T.5N., R.2W., S.L.B. & M.  
**KENT'S A COMMERCIAL SUBDIVISION**

IN ROY CITY

TAXING UNIT: 41,321

SCALE 1" = 100'

SEE PAGE 73

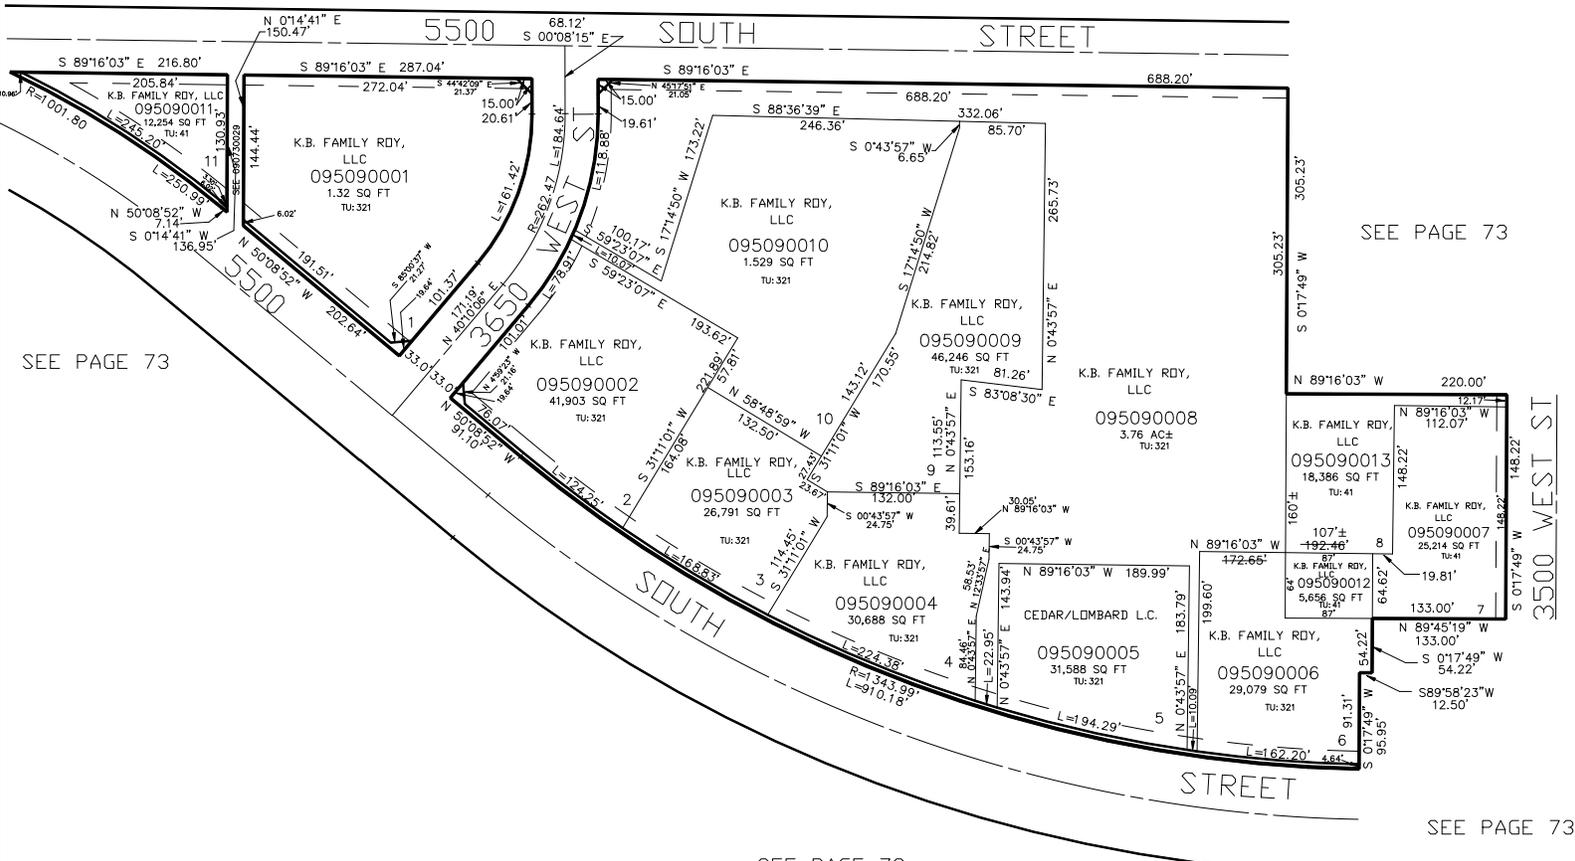

SEE PAGE 73

SEE PAGE 73

SEE PAGE 73

SEE PAGE 73

SEE DEDICATION PLAT FOR U.D.O.T. EASEMENT AND 10' UTILITY & DRAINAGE EASEMENTS ALONG PROPERTY LINES AS INDICATED BY DASHED LINES EXCEPT AS OTHERWISE SHOWN.

FOR COMPLETE ENG DATA SEE ORIGINAL DEDICATION PLAT IN BOOK 57, PAGE 6 OF RECORDS.