


PART OF THE SE.1/4, OF SECTION 16, T.5N., R.2W., S.L.B. & M.
KENT'S A COMMERCIAL SUBDIVISION

TAXING UNIT: 41

IN ROY CITY
 SCALE 1" = 100'

SEE PAGE 73

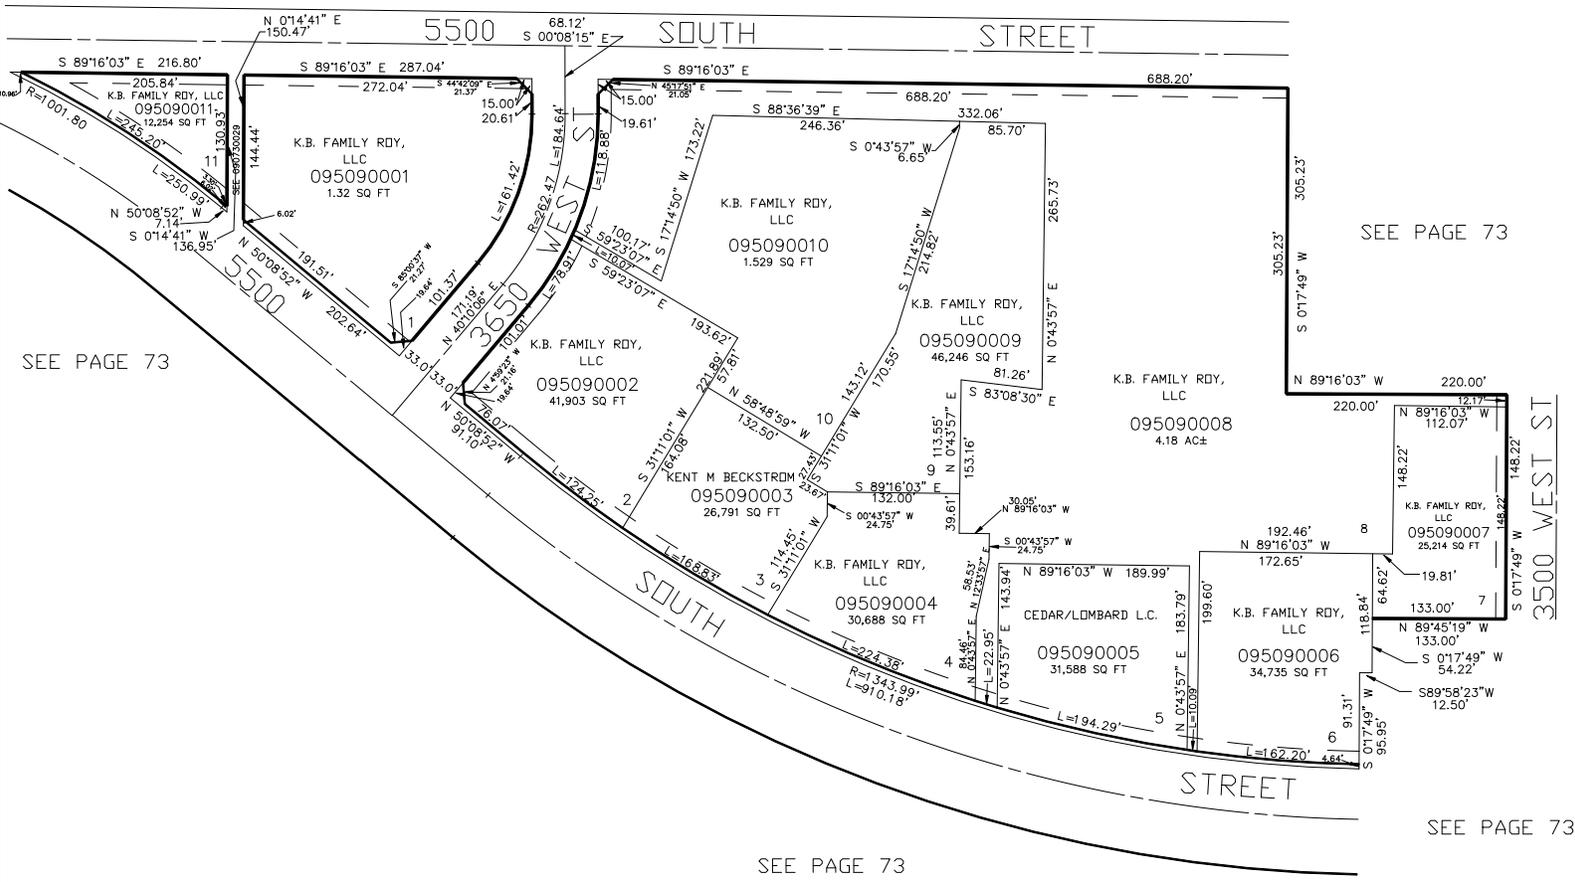

SEE PAGE 73

SEE PAGE 73

SEE PAGE 73

SEE PAGE 73

SEE DEDICATION PLAT FOR U.D.O.T. EASEMENT
 AND 10' UTILITY & DRAINAGE EASEMENTS
 ALONG PROPERTY LINES AS INDICATED BY
 DASHED LINES EXCEPT AS OTHERWISE SHOWN.

FOR COMPLETE ENG DATA SEE
 ORIGINAL DEDICATION PLAT IN
 BOOK 57, PAGE 6 OF RECORDS.