

PART OF THE SE.1/4, OF SECTION 16, T.5N., R.2W., S.L.B. & M.

509


KENT'S A COMMERCIAL SUBDIVISION

IN ROY CITY

TAXING UNIT: 41

SCALE 1" = 100'

SEE PAGE 73

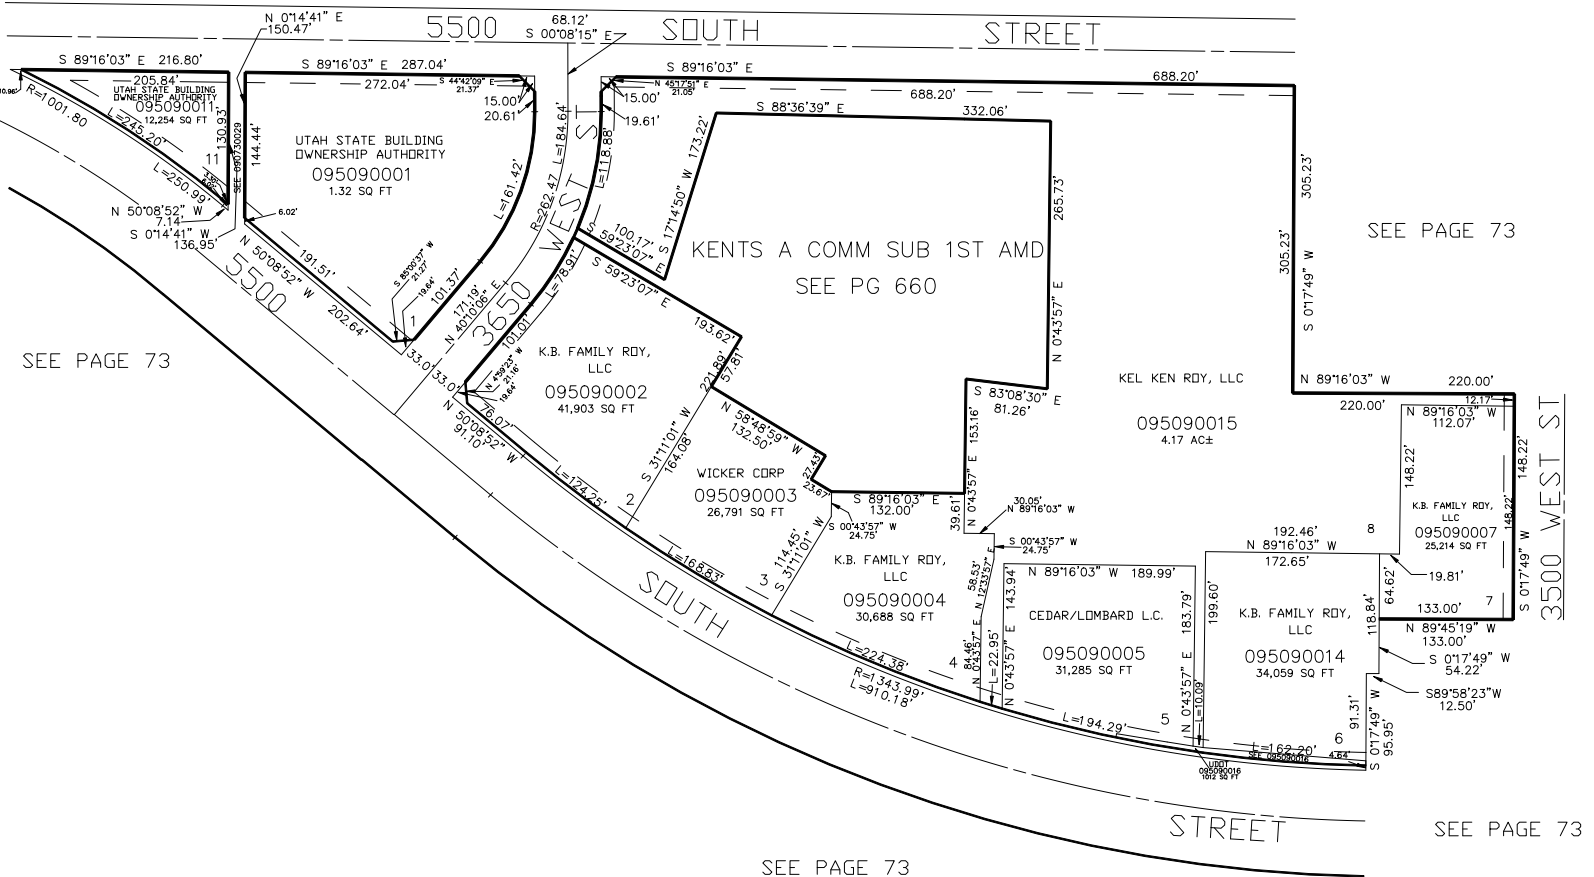

SEE DEDICATION PLAT FOR U.D.T. EASEMENT
AND 10' UTILITY & DRAINAGE EASEMENTS
ALONG PROPERTY LINES AS INDICATED BY
DASHED LINES EXCEPT AS OTHERWISE SHOWN.

FOR COMPLETE ENG DATA SEE
ORIGINAL DEDICATION PLAT IN
BOOK 57, PAGE 6 OF RECORDS.

FOR TAX PURPOSES ONLY

KBL 11-02