


PART OF THE NW.1/4, OF SECTION 17, T.5N., R.2W., S.L.B. & M.
HOOPER LANDINGS SUBDIVISION PHASE 2

523

LOTS 47-50, 64-69, & 77-84
 IN HOOPER CITY

SCALE 1" = 50'
 SEE BOOK 8 PAGE 48

TAXING UNIT: 376

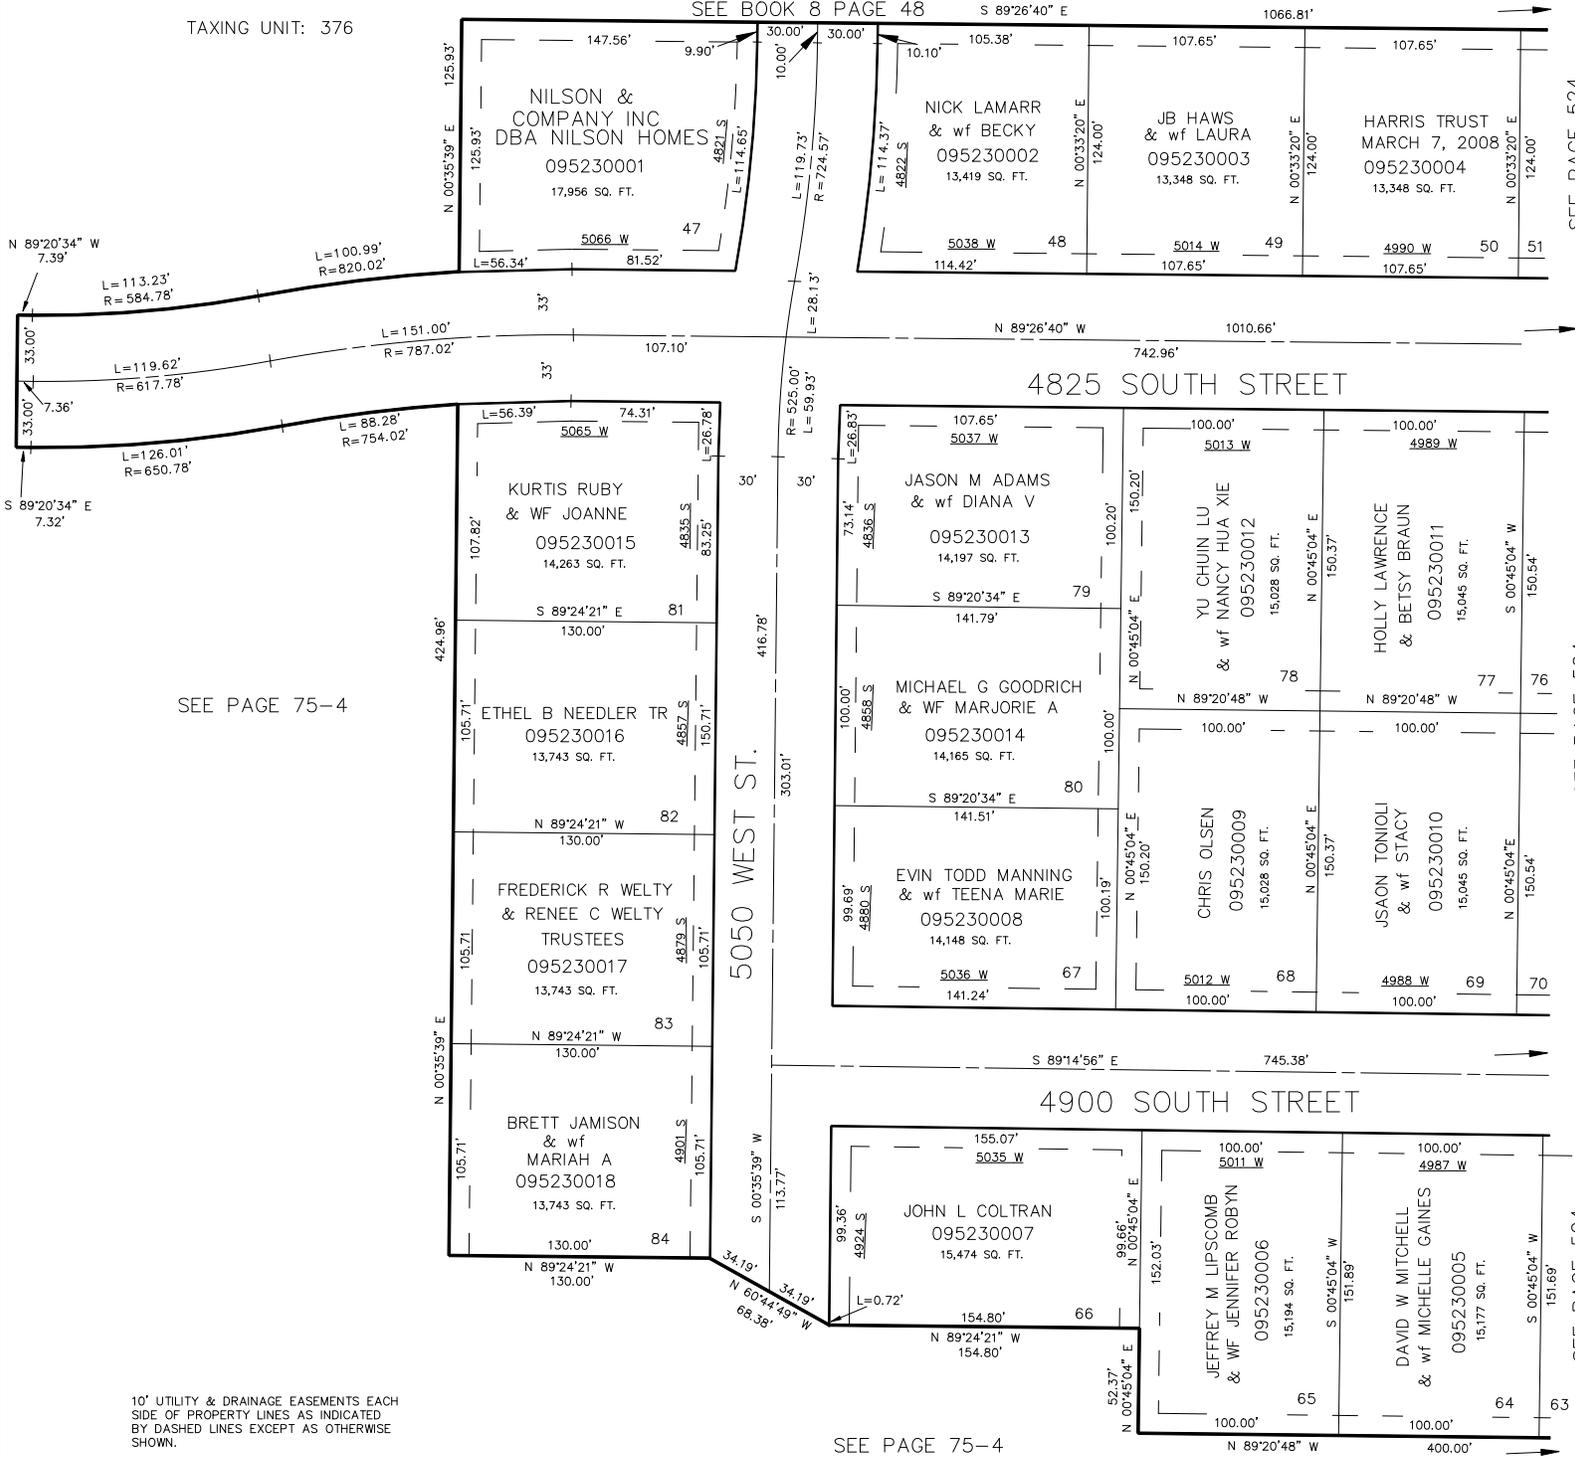

SEE PAGE 75-4

SEE PAGE 75-4

10' UTILITY & DRAINAGE EASEMENTS EACH
 SIDE OF PROPERTY LINES AS INDICATED
 BY DASHED LINES EXCEPT AS OTHERWISE
 SHOWN.

FOR COMPLETE ENG DATA SEE
 ORIGINAL DEDICATION PLAT IN
 BOOK 58, PAGE 100 OF RECORDS.

SEE PAGE 524

SEE PAGE 524

SEE PAGE 524