

PART OF THE NW.1/4, OF SECTION 17, T.5N., R.2W., S.L.B. & M.
HOOPER LANDINGS SUBDIVISION PHASE 2

523


LOTS 47-50, 64-69, & 77-84

IN HOOPER CITY

SCALE 1" = 50'

SEE BOOK 8 PAGE 48

TAXING UNIT: 376

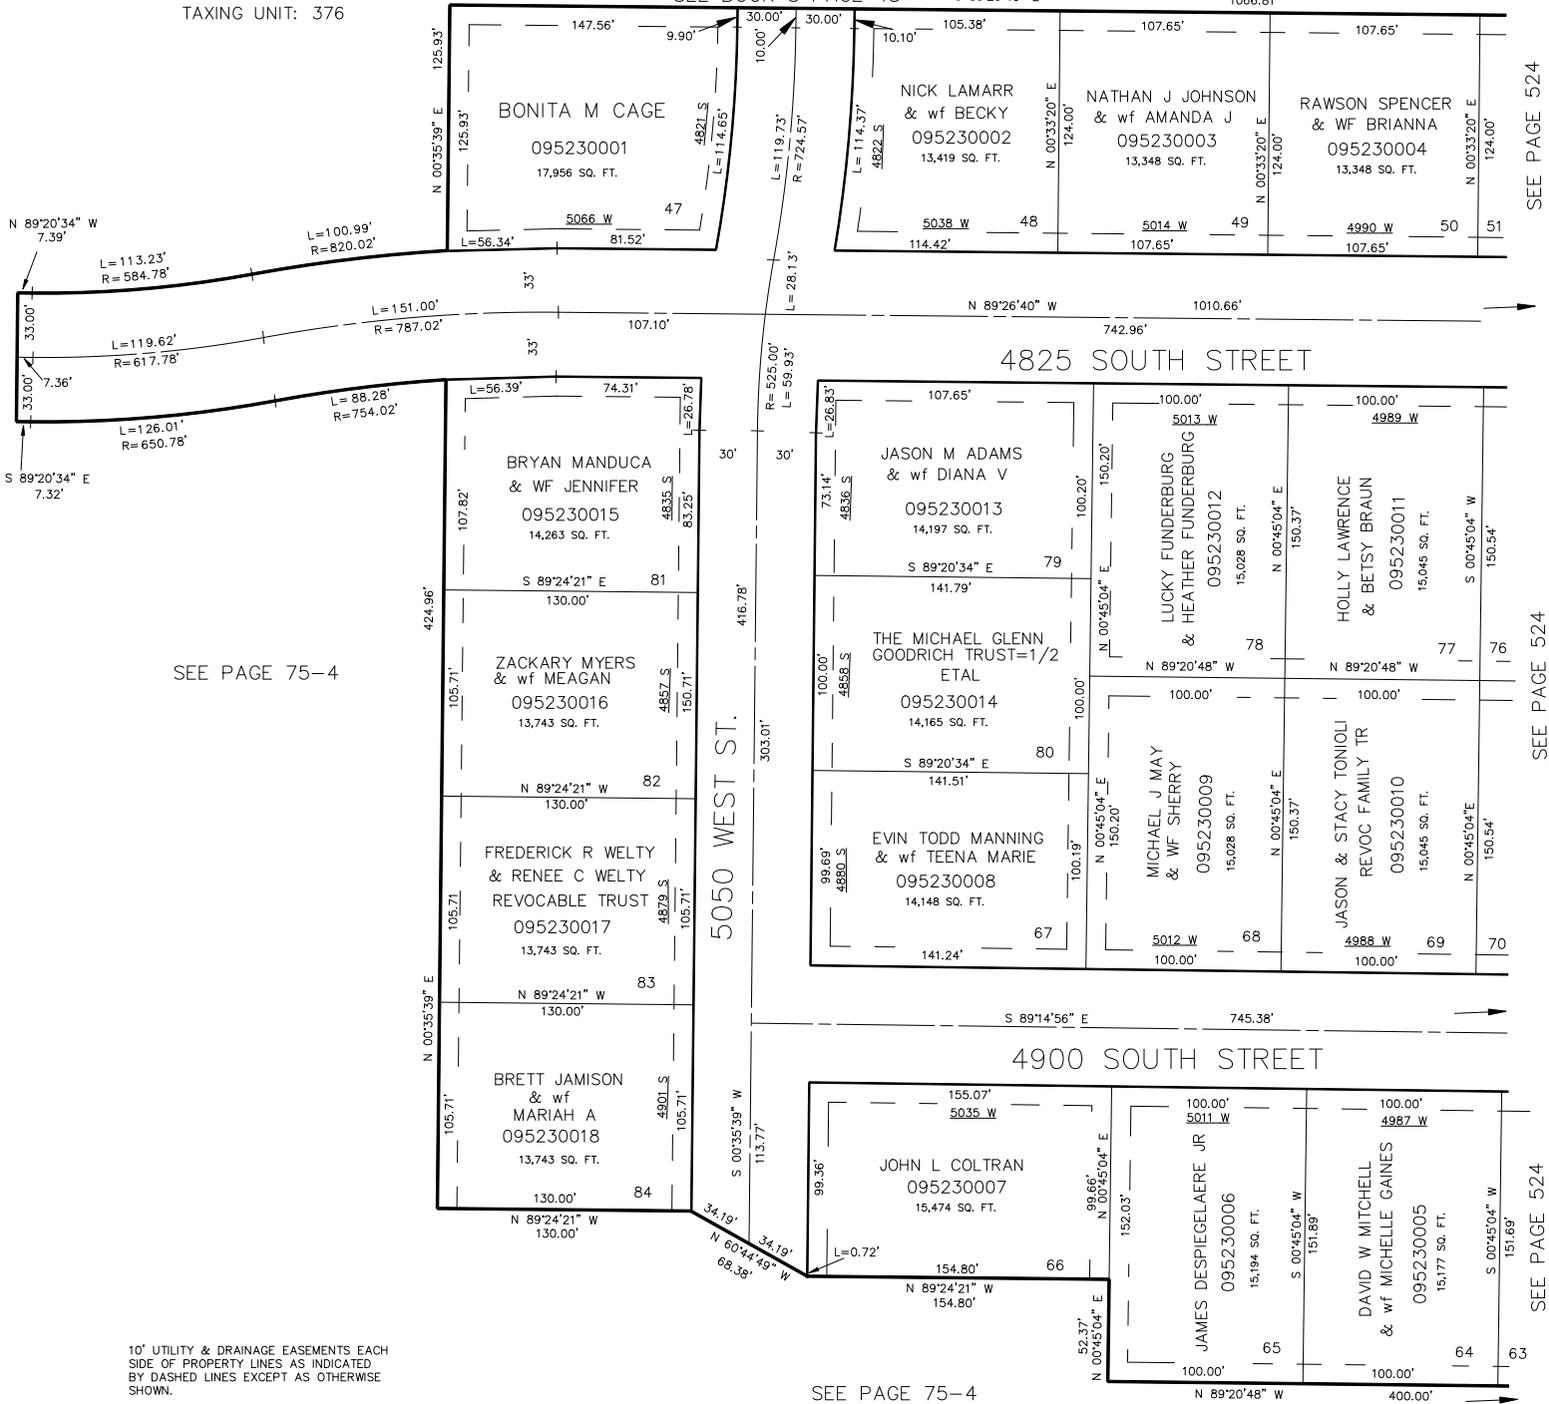

SEE PAGE 75-4

SEE PAGE 75-4

10' UTILITY & DRAINAGE EASEMENTS EACH SIDE OF PROPERTY LINES AS INDICATED BY DASHED LINES EXCEPT AS OTHERWISE SHOWN.

FOR COMPLETE ENG DATA SEE ORIGINAL DEDICATION PLAT IN BOOK 58, PAGE 100 OF RECORDS.

SEE PAGE 524

SEE PAGE 524

SEE PAGE 524