

PART OF THE NW.1/4, OF SECTION 17, T.5N., R.2W., S.L.B. & M. HOOPER LANDINGS SUBDIVISION PHASE 2

523

LOTS 47-50, 64-69, & 77-84
IN HOOPER CITY


SCALE 1" = 50'
SEE BOOK 8 PAGE 48

TAXING UNIT: 376

SEE PAGE 524

SEE PAGE 524

SEE PAGE 524

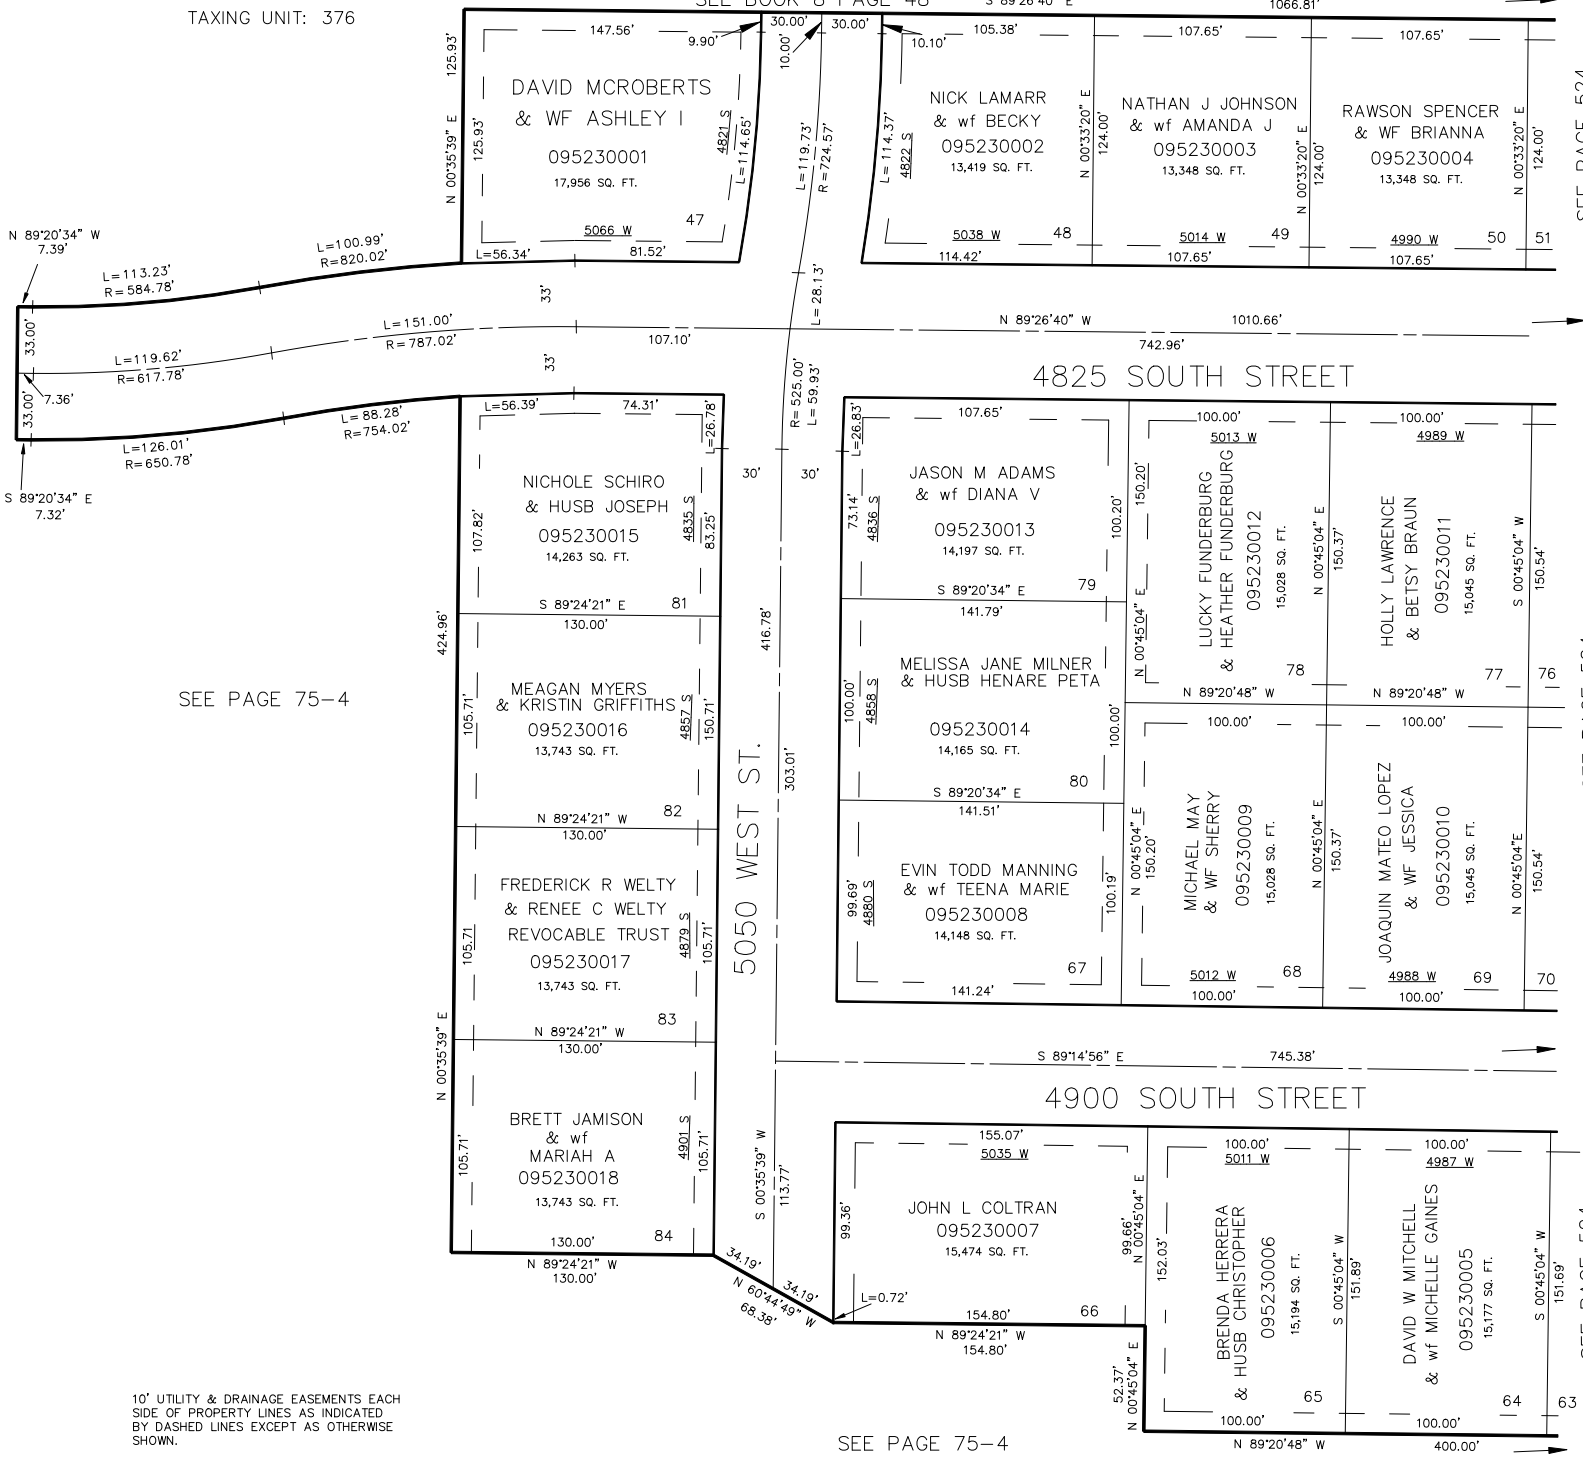

SEE PAGE 75-4

SEE PAGE 75-4

10' UTILITY & DRAINAGE EASEMENTS EACH
SIDE OF PROPERTY LINES AS INDICATED
BY DASHED LINES EXCEPT AS OTHERWISE
SHOWN.

FOR COMPLETE ENG DATA SEE
ORIGINAL DEDICATION PLAT IN
BOOK 58, PAGE 100 OF RECORDS.

FOR TAX PURPOSES ONLY

KBL 12-03