

PART OF THE NW.1/4, OF SECTION 17, T.5N., R.2W., S.L.B. & M.
HOOPER LANDINGS SUBDIVISION PHASE 2

524

TAXING UNIT: 376

LOTS 51-63, & 70-76


IN HOOPER CITY
 SCALE 1" = 50'

SEE BOOK 8 PAGE 48

SEE PAGE 523

SEE PAGE 523

SEE PAGE 523

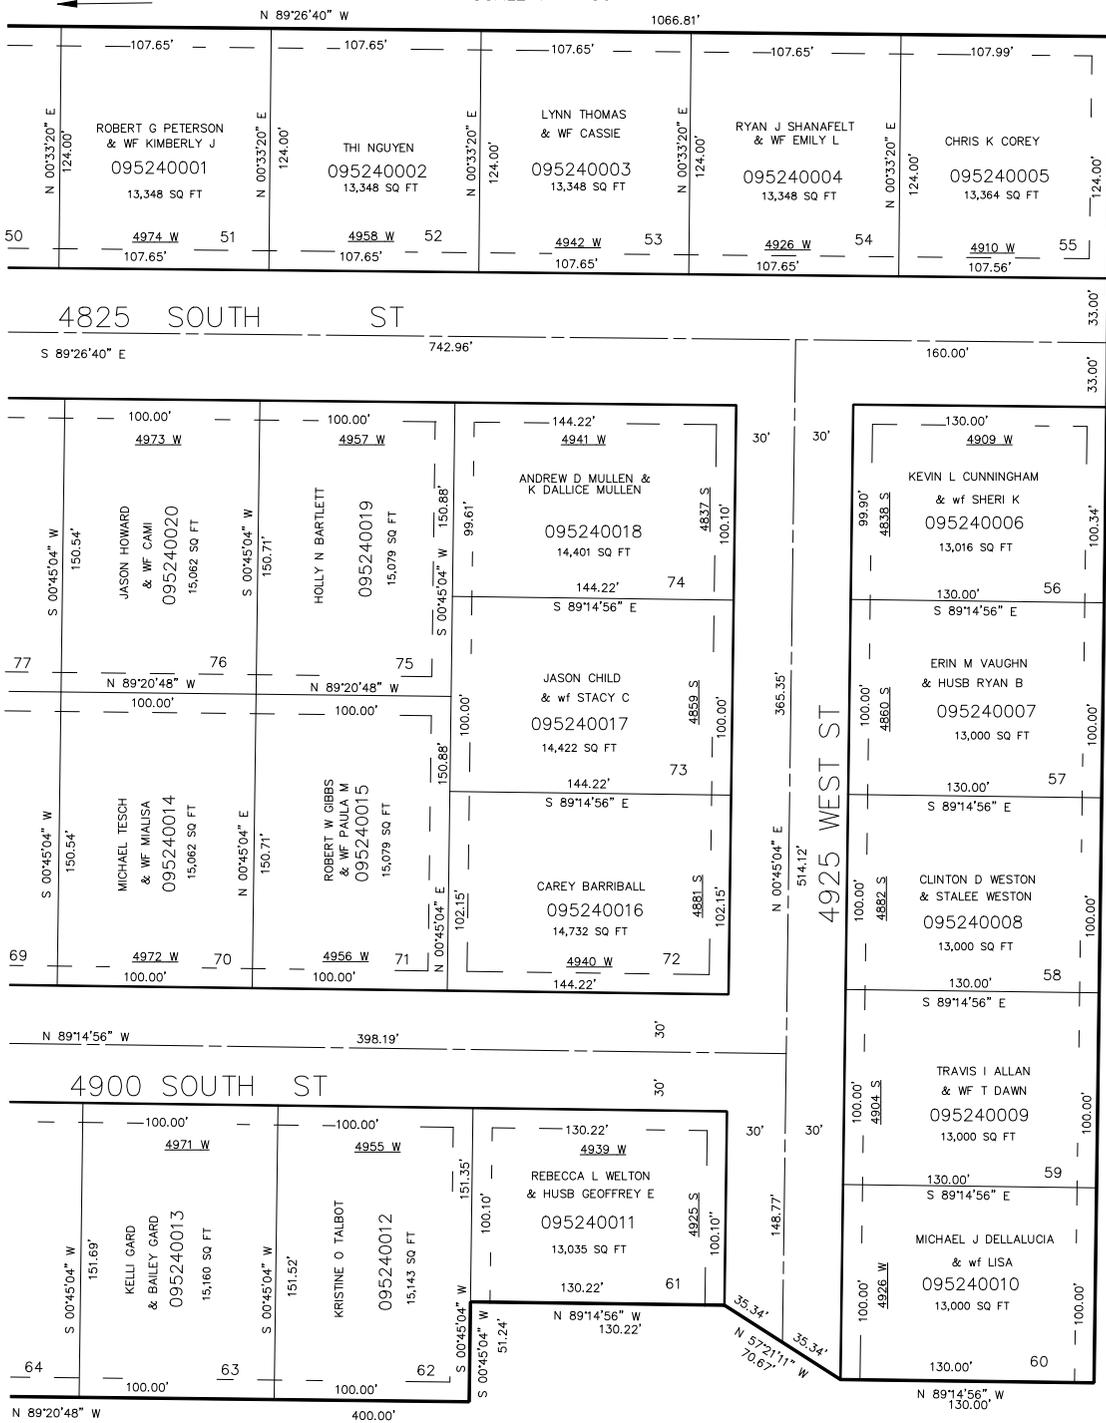

9

FOR COMPLETE ENG DATA SEE ORIGINAL DEDICATION PLAT IN BOOK 58, PAGE 100 OF RECORDS.

10' UTILITY & DRAINAGE EASEMENTS EACH SIDE OF PROPERTY LINES AS INDICATED BY DASHED LINES EXCEPT AS OTHERWISE SHOWN.

KBL 12-03