

PART OF THE NW.1/4, OF SECTION 18, T.5N., R.2W., S.L.B. & M.
ELI ACRES SUBDIVISION PHASE 1


IN HOOPER CITY
 SCALE 1" = 80'

TAXING UNIT: 376

SEE PAGE 77

5100 SOUTH STREET

SEE
 PG. 77

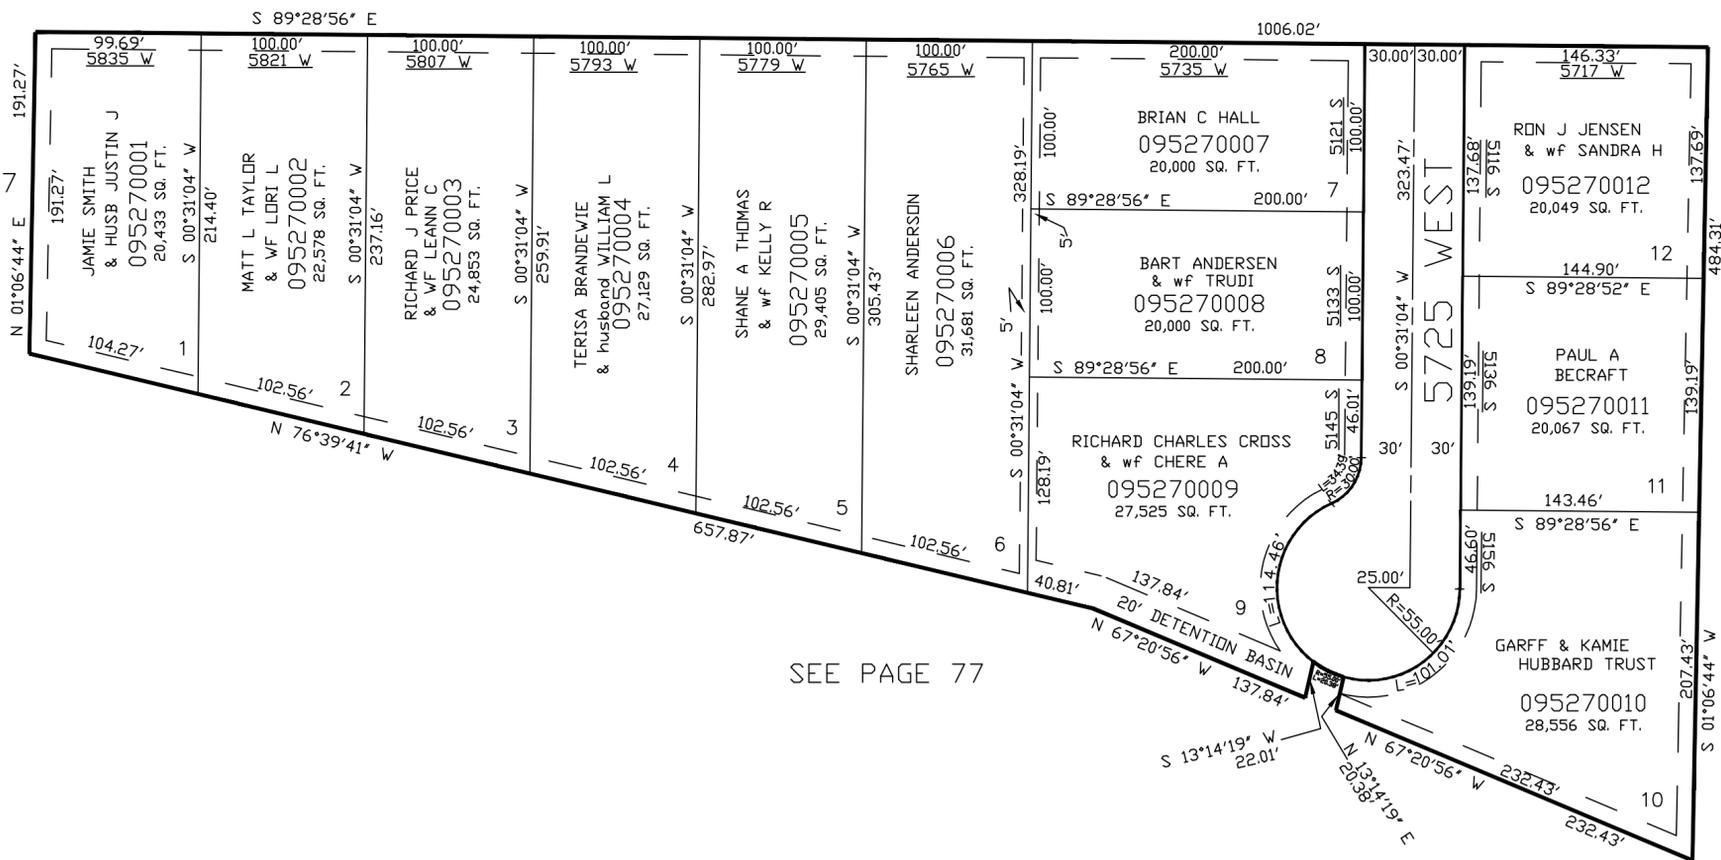

SEE PAGE 77

SEE PAGE 77

10' UTILITY & DRAINAGE EASEMENTS EACH
 SIDE OF PROPERTY LINES AS INDICATED
 BY DASHED LINES EXCEPT AS OTHERWISE
 SHOWN.

FOR COMPLETE ENG DATA SEE
 ORIGINAL DEDICATION PLAT IN
 BOOK 59, PAGE 19 OF RECORDS.