


PART OF THE N.W.1/4, OF SECTION 22, T.5N., R.2W., S.L.B. & M.
LINDQUIST ROY SUBDIVISION

IN ROY CITY

TAXING UNIT: 41

SCALE 1" = 50'

SEE PAGE 64

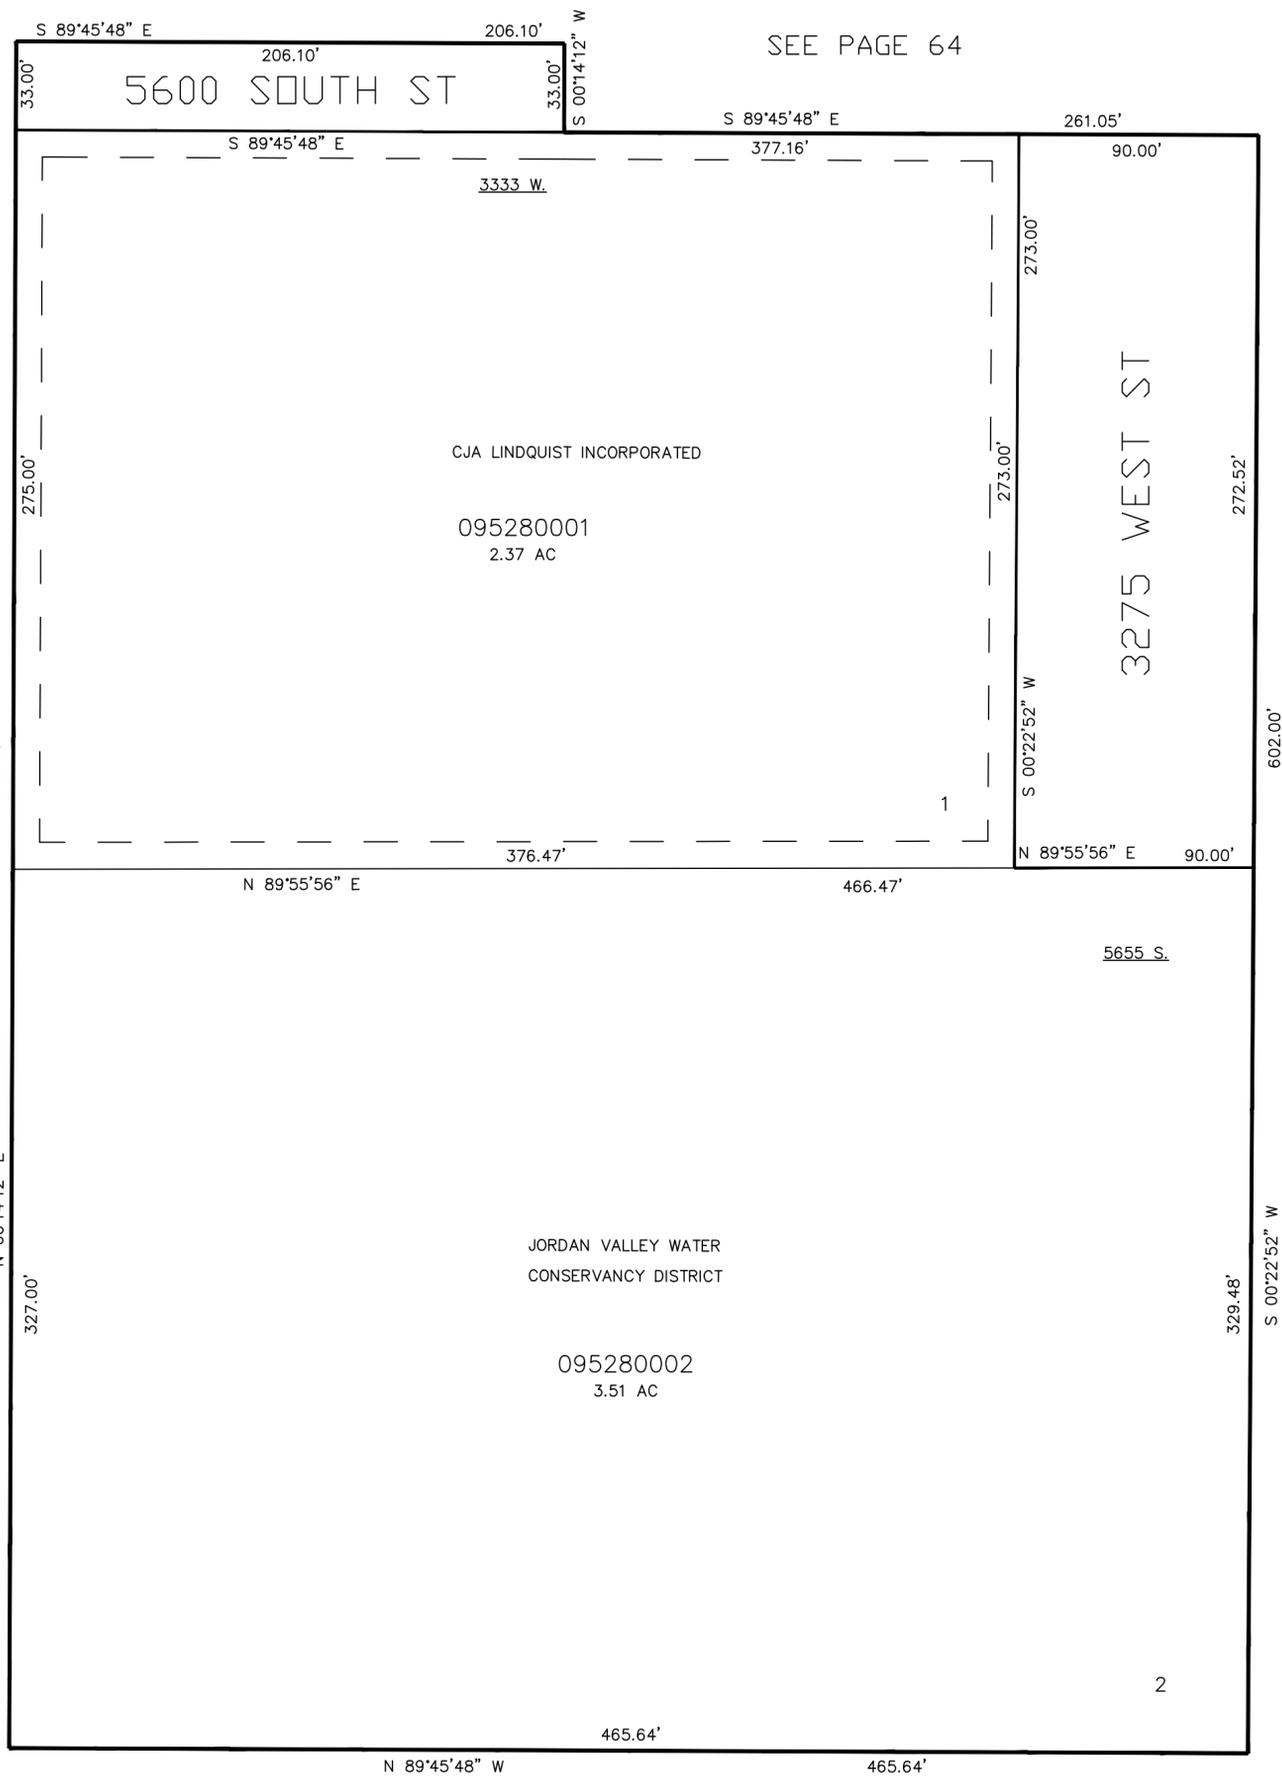

SEE PAGE 88-4

SEE PAGE 88-1

*FOR FENCE INFO
SEE DED PLAT

10' UTILITY & DRAINAGE EASEMENTS EACH
SIDE OF PROPERTY LINES AS INDICATED
BY DASHED LINES EXCEPT AS OTHERWISE
SHOWN.

SEE PAGE 88-4

SEE PAGE 88-1

FOR COMPLETE ENG DATA SEE
ORIGINAL DEDICATION PLAT IN
BOOK 59, PAGE 82 OF RECORDS.