


PART OF THE NE.1/4, OF SECTION 18, T.5N., R.2W., S.L.B. & M.
HOOPER LANDINGS SUBDIVISION PHASE 3

IN HOOPER CITY
SCALE 1" = 80'

TAXING UNIT: 376, 31

SEE BOOK 8 PAGE 45

SEE PAGE 525 & 526

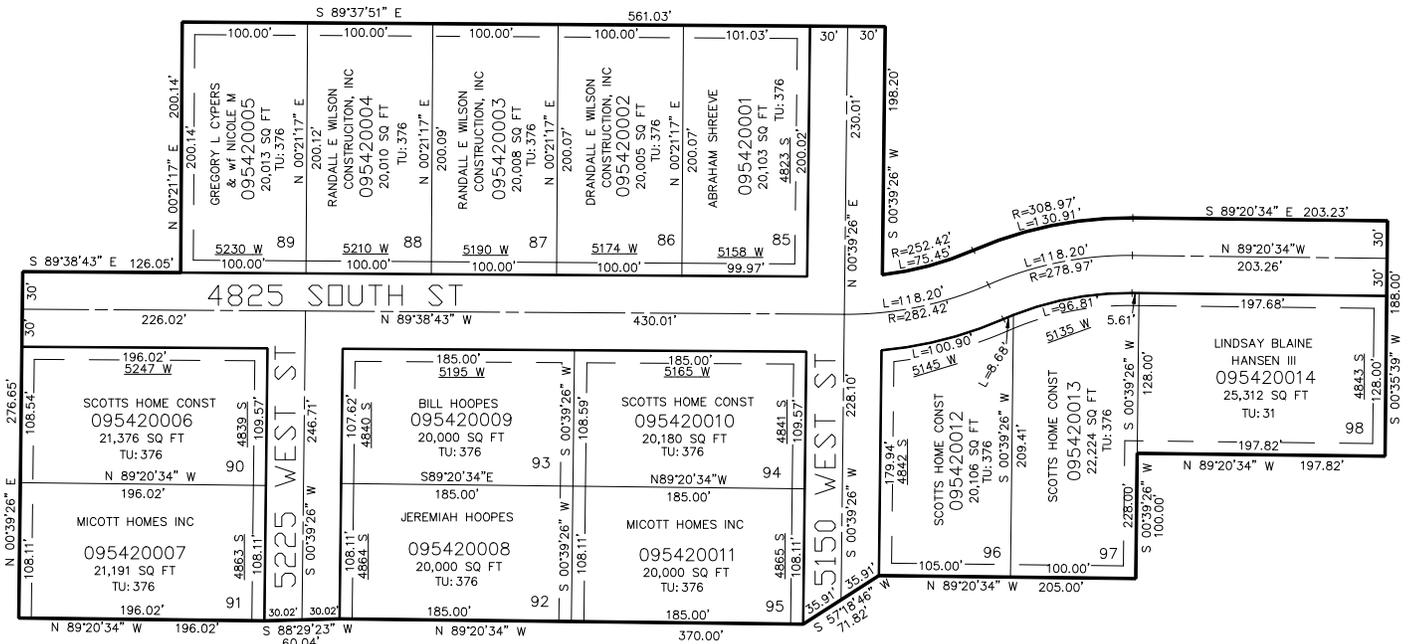

5100 WEST ST
SEE PAGE 75-4

SEE PAGE 76

FOR COMPLETE ENG DATA SEE ORIGINAL DEDICATION PLAT IN BOOK 62, PAGE 5 OF RECORDS.

10' UTILITY & DRAINAGE EASEMENTS EACH SIDE OF PROPERTY LINES AS INDICATED BY DASHED LINES EXCEPT AS OTHERWISE SHOWN.