

PART OF THE W.1/2, OF SECTION 18, T.5N., R.2W., S.L.B. & M.
AND PART OF THE E.1/2 OF SECTION 13, T.5N., R.3W., S.L.B. & M.

ELI ACRES SUBDIVISION PHASE 2


IN HOOPER CITY

SCALE 1" = 80'

TAXING UNIT: 376

SEE PAGE 77

SEE PAGE 527

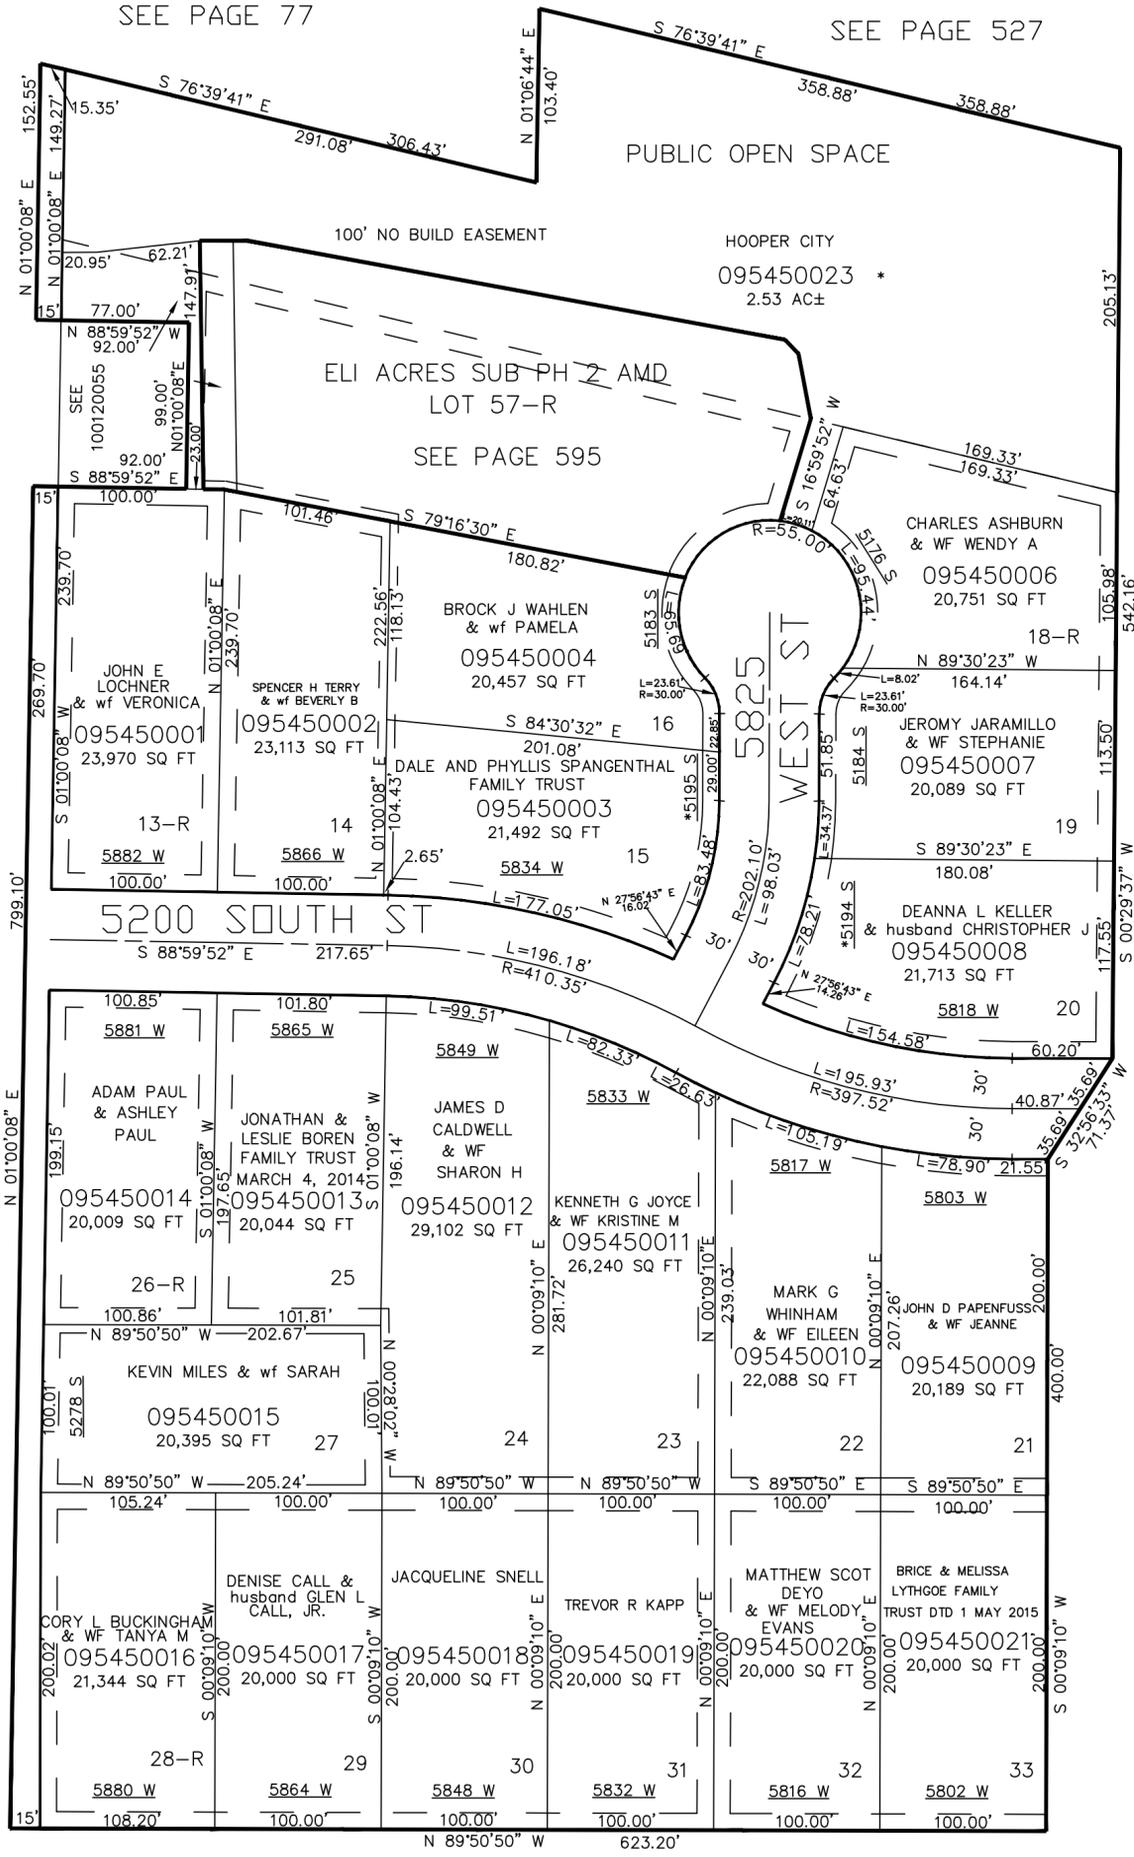

* FOR FENCE LINE AND SLOUGH INFORMATION PLEASE SEE DED PLAT BK 62 PG 51

SEE PAGE 77

*SEE CORRECTION AFFIDAVIT E#2365416 17-SEP-2008 BOOK 62, PAGE 51 OF RECORDS.

FOR COMPLETE ENG DATA SEE ORIGINAL DEDICATION PLAT IN BOOK 62, PAGE 51 OF RECORDS.

SEE BOOK 10 PAGE 12

10' UTILITY & DRAINAGE EASEMENTS EACH SIDE OF PROPERTY LINES AS INDICATED BY DASHED LINES EXCEPT AS OTHERWISE SHOWN.

5300 SOUTH ST

SEE PAGE 79