

PART OF THE SE.1/4, OF SECTION 17, T.5N., R.2W., S.L.B. & M.


FREEDOM PLACE SUBDIVISION

IN HOOPER CITY

TAXING UNIT: 345

SCALE 1" = 60'

5500 SOUTH STREET SEE PAGE 75

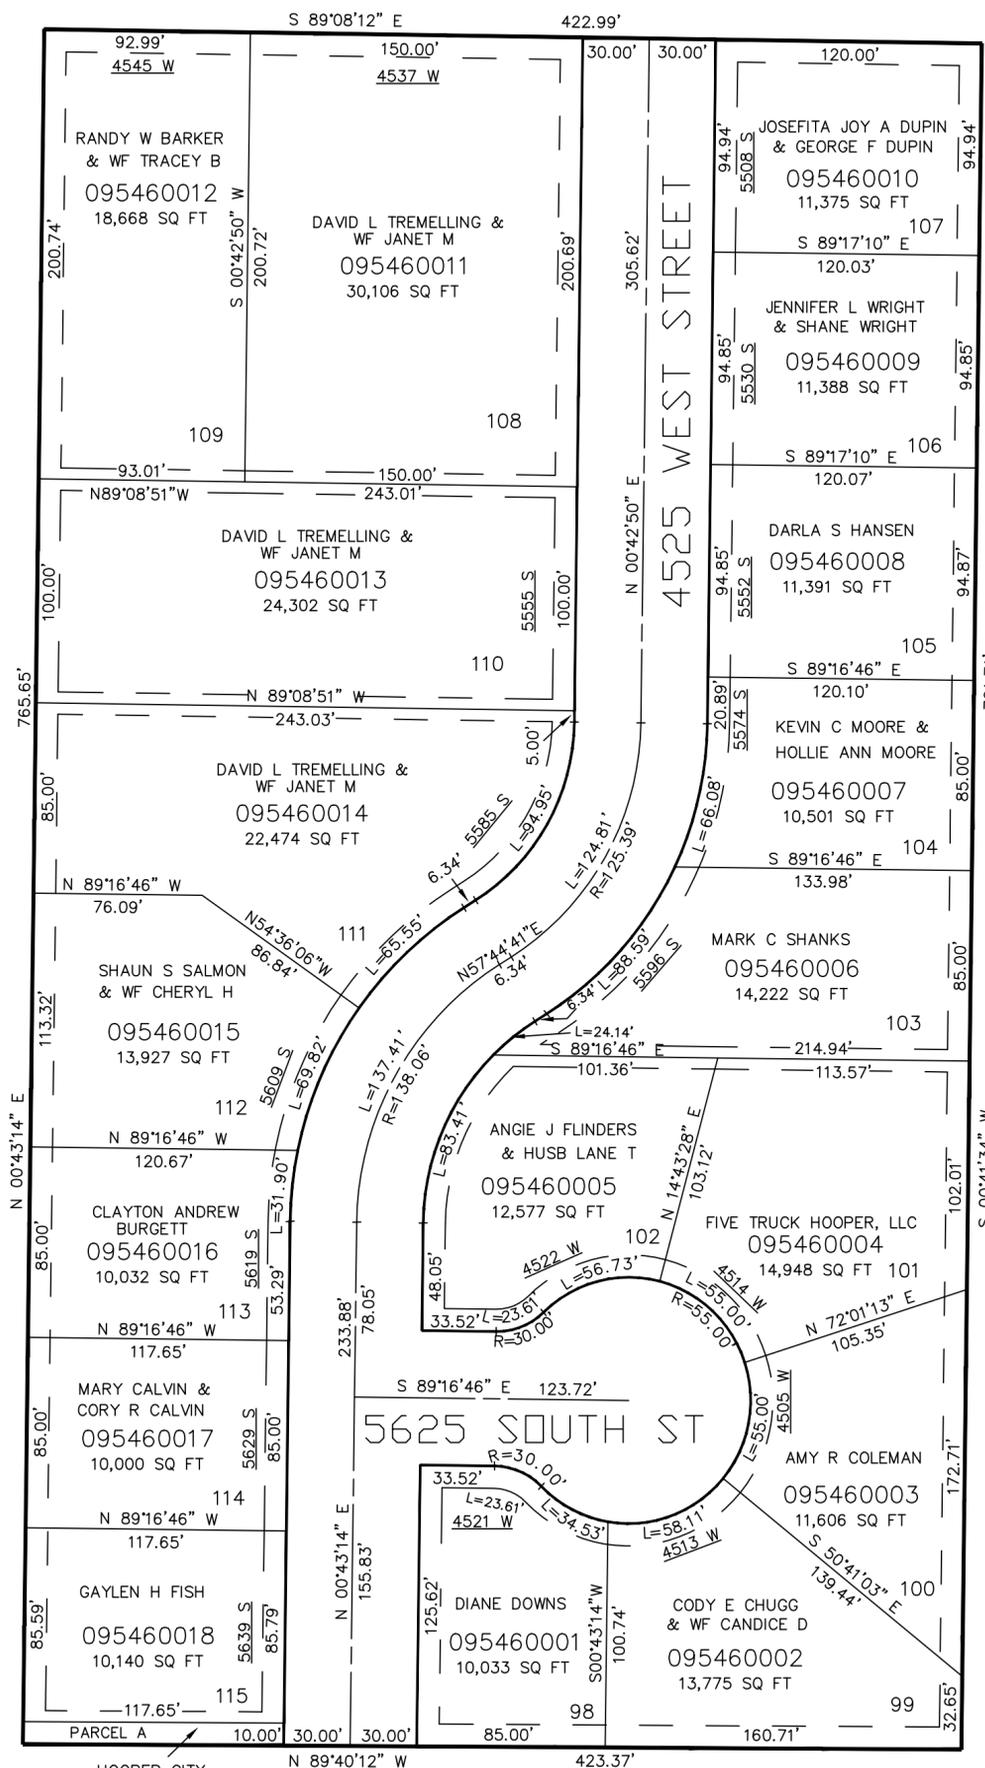

SEE PAGE 75

SEE PAGE 75

10' UTILITY & DRAINAGE EASEMENTS EACH SIDE OF PROPERTY LINES AS INDICATED BY DASHED LINES EXCEPT AS OTHERWISE SHOWN.

HOOPER CITY
095460019
1,177 SQ FT

FOR COMPLETE ENG DATA SEE ORIGINAL DEDICATION PLAT IN BOOK 62, PAGE 62 OF RECORDS.

SEE PAGE 75