


PART OF THE NW.1/4, OF SECTION 17, T.5N., R.2W., S.L.B. & M.
EASTGATE SUBDIVISION PHASE 1

IN HOOPER CITY
SCALE 1" = 80'

TAXING UNIT: 376

SEE BK 8 PG 48

SEE PGS 523 & 524

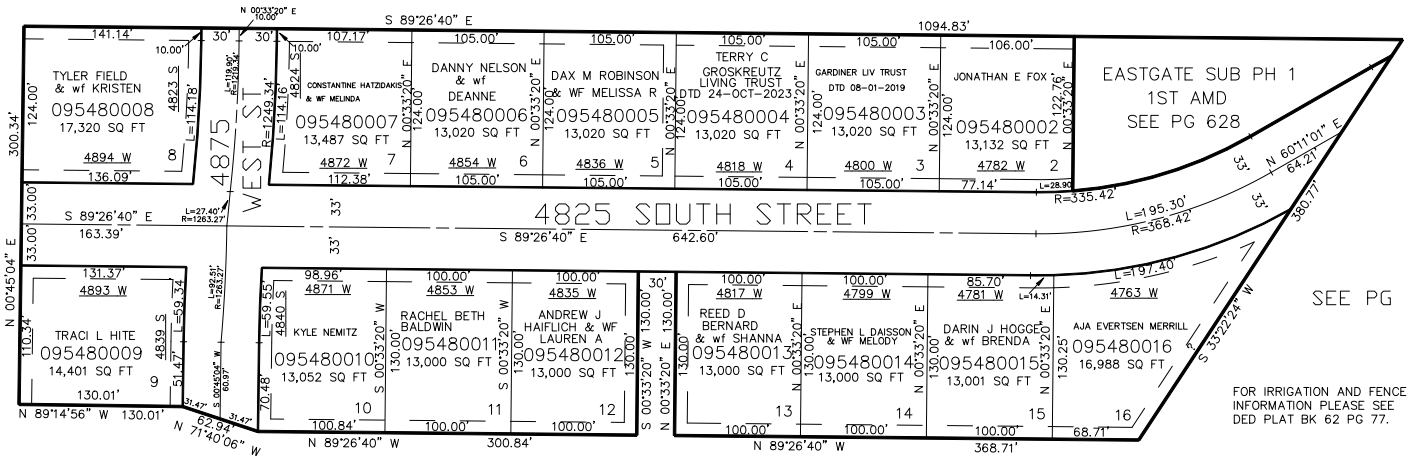

SEE PG 75-4

SEE PG 75-4

FOR COMPLETE ENG DATA SEE
ORIGINAL DEDICATION PLAT IN
BOOK 62, PAGE 77 OF RECORDS.

10' UTILITY & DRAINAGE EASEMENTS EACH
SIDE OF PROPERTY LINES AS INDICATED
BY DASHED LINES EXCEPT AS OTHERWISE
SHOWN.

FOR TAX PURPOSES ONLY