

PART OF THE SW.1/4, OF SECTION 17, T.5N., R.2W., S.L.B. & M.

JENNY'S PARK SUBDIVISION

IN HOOPER CITY


SCALE 1" = 100'

TAXING UNIT: 31, 376

SEE PAGE 75-3

SEE PAGE 403

SEE PAGE 75-3

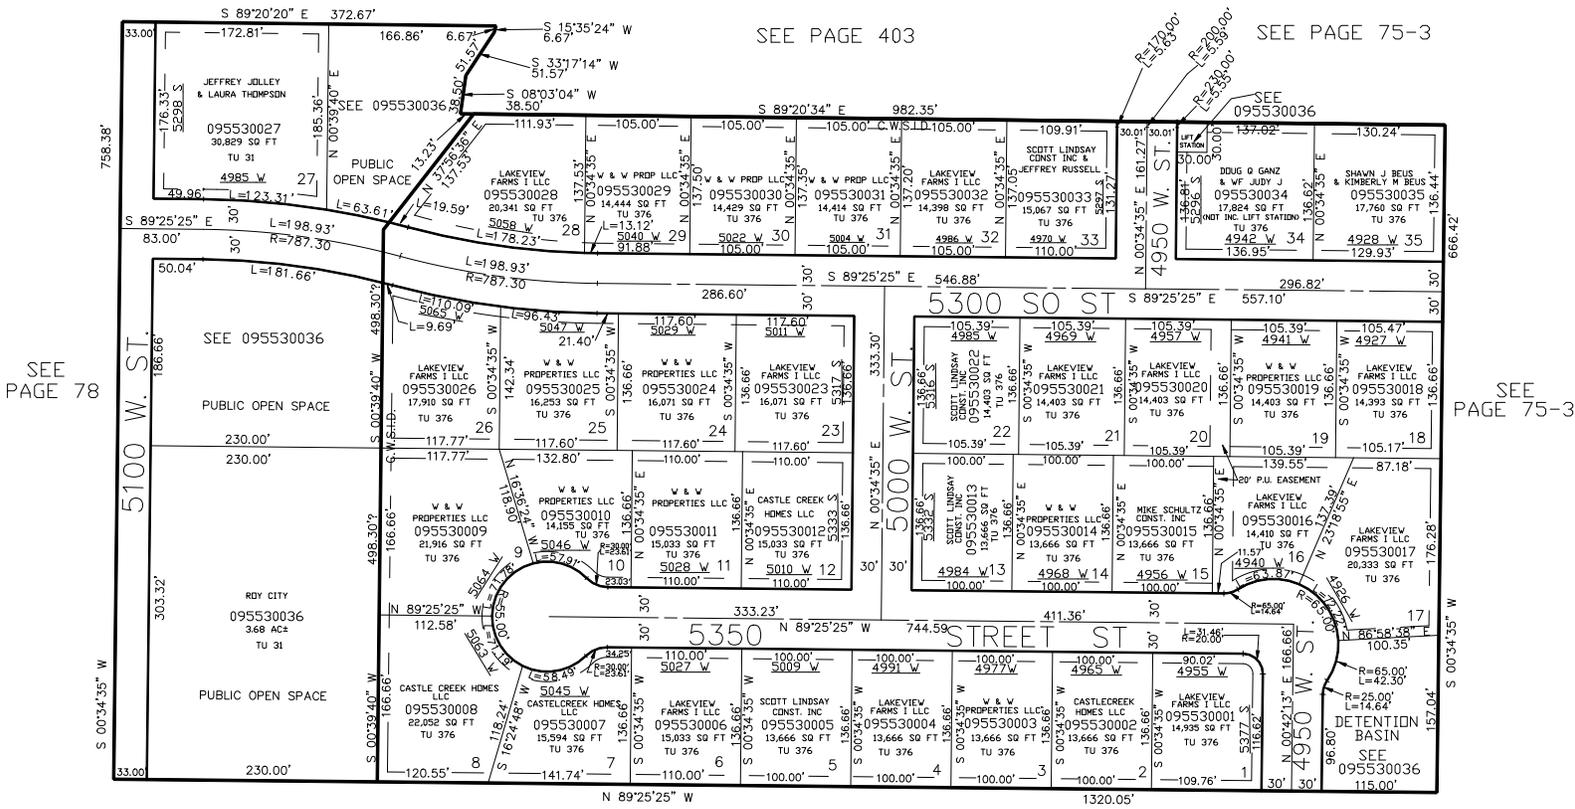

SEE PAGE 78

SEE PAGE 75-3

SEE PAGE 75-3

SEE PAGE 552

FOR COMPLETE ENG DATA SEE ORIGINAL DEDICATION PLAT IN BOOK 63, PAGE 27 OF RECORDS.

10' UTILITY & DRAINAGE EASEMENTS EACH SIDE OF PROPERTY LINES AS INDICATED BY DASHED LINES EXCEPT AS OTHERWISE SHOWN.