

PART OF THE SW.1/4, OF SECTION 17, T.5N., R.2W., S.L.B. & M.
JENNY'S PARK SUBDIVISION


IN HOOPER CITY
 SCALE 1" = 100'

TAXING UNIT: 31, 376

SEE PAGE 75-3

SEE PAGE 403

SEE PAGE 75-3

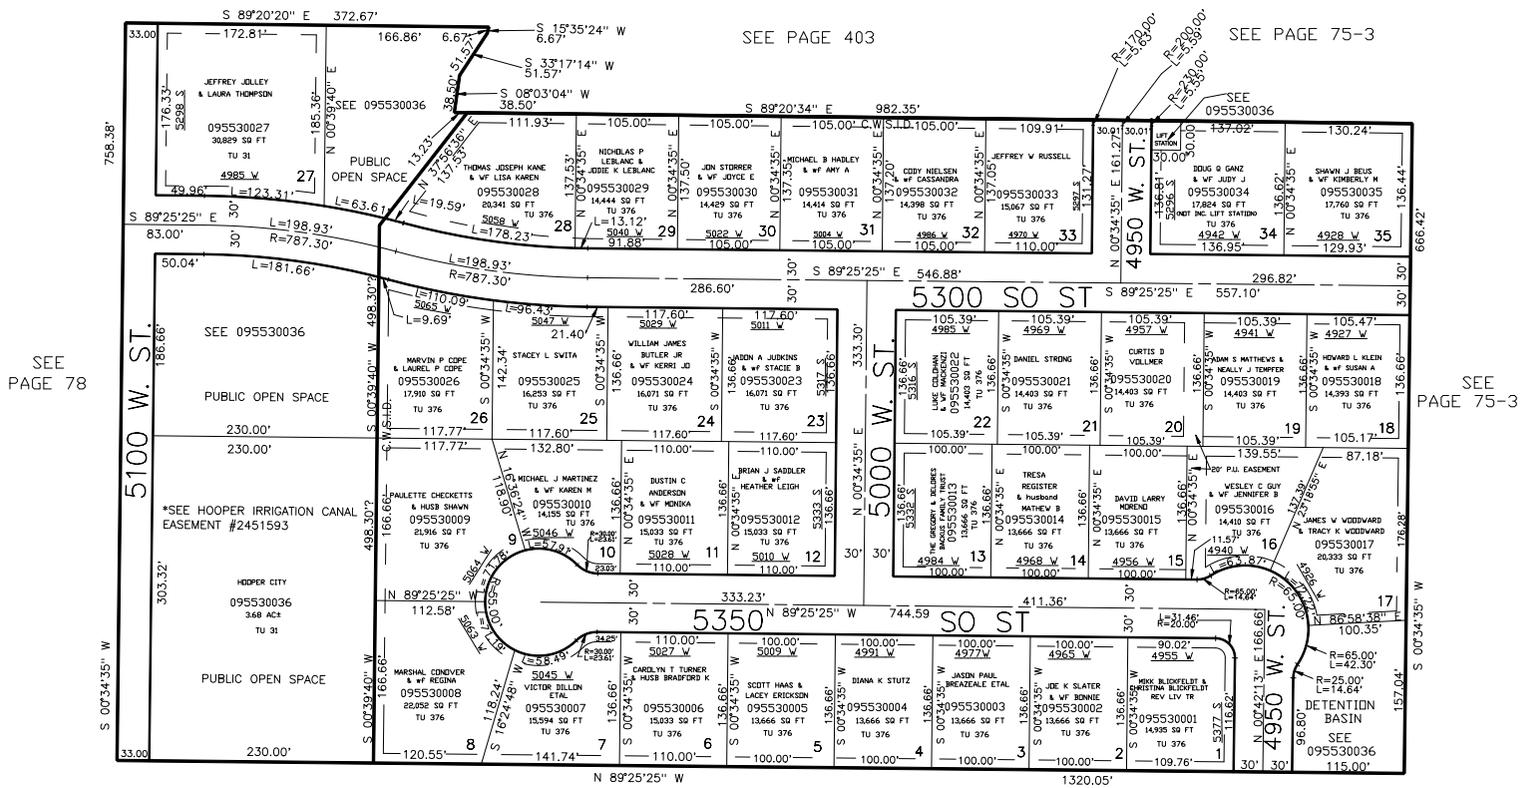

SEE PAGE 78

SEE PAGE 75-3

SEE PAGE 75-3

SEE PAGE 552

10' UTILITY & DRAINAGE EASEMENTS EACH SIDE OF PROPERTY LINES AS INDICATED BY DASHED LINES EXCEPT AS OTHERWISE SHOWN.

FOR COMPLETE ENG DATA SEE ORIGINAL DEDICATION PLAT IN BOOK 63, PAGE 27 OF RECORDS.