


PART OF THE NW 1/4 OF SECTION 17, T.5N., R.2W., S.L.B. & M.  
EASTGATE SUBDIVISION PHASE 2

IN HOOPER CITY  
SCALE 1" = 60'

SEE PAGE 548

TAXING UNIT: 376

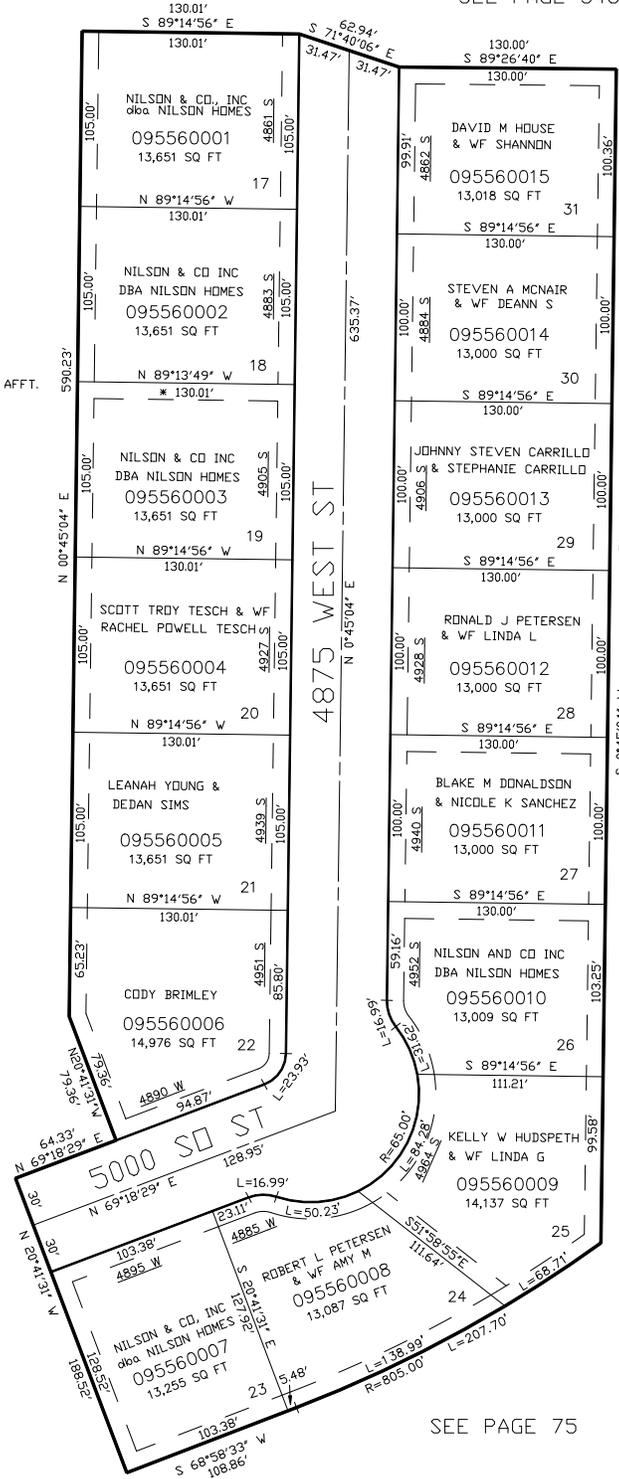

\* CORRECTION AFFT.  
#2216197

SEE PAGE 524

SEE PAGE 75

\* FOR CURVE DATA SEE  
CORRECTION AFFT E#2203063

FOR COMPLETE ENG DATA SEE  
ORIGINAL DEDICATION PLAT IN  
BOOK 64, PAGE 24 OF RECORDS.

SEE PAGE 75

10' UTILITY & DRAINAGE EASEMENTS EACH  
SIDE OF PROPERTY LINES AS INDICATED  
BY DASHED LINES EXCEPT AS OTHERWISE  
SHOWN.