

PART OF THE NW 1/4 OF SECTION 17, T.5N., R.2W., S.L.B. & M.
EASTGATE SUBDIVISION PHASE 2

IN HOOPER CITY
SCALE 1" = 60'

TAXING UNIT: 376

SEE PAGE 548

* CORRECTION AFFT.
#2216197


SEE PAGE 524

SEE PAGE 75

* FOR CURVE DATA SEE
CORRECTION AFFT E#2203063

10' UTILITY & DRAINAGE EASEMENTS EACH
SIDE OF PROPERTY LINES AS INDICATED
BY DASHED LINES EXCEPT AS OTHERWISE
SHOWN.

SEE PAGE 75

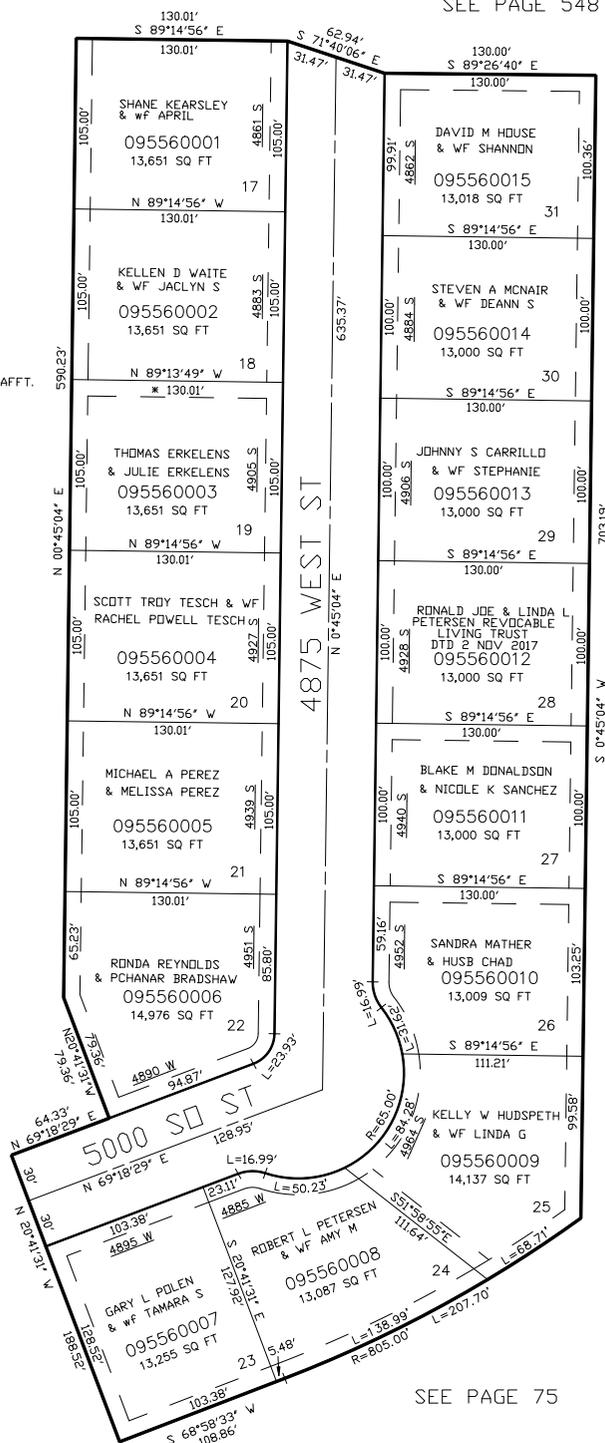

FOR COMPLETE ENG DATA SEE
ORIGINAL DEDICATION PLAT IN
BOOK 64, PAGE 24 OF RECORDS.