


PART OF THE NW 1/4 OF SECTION 17, T.5N., R.2W., S.L.B. & M.
EASTGATE SUBDIVISION PHASE 2

IN HOOPER CITY
SCALE 1" = 60'

SEE PAGE 548

TAXING UNIT: 376

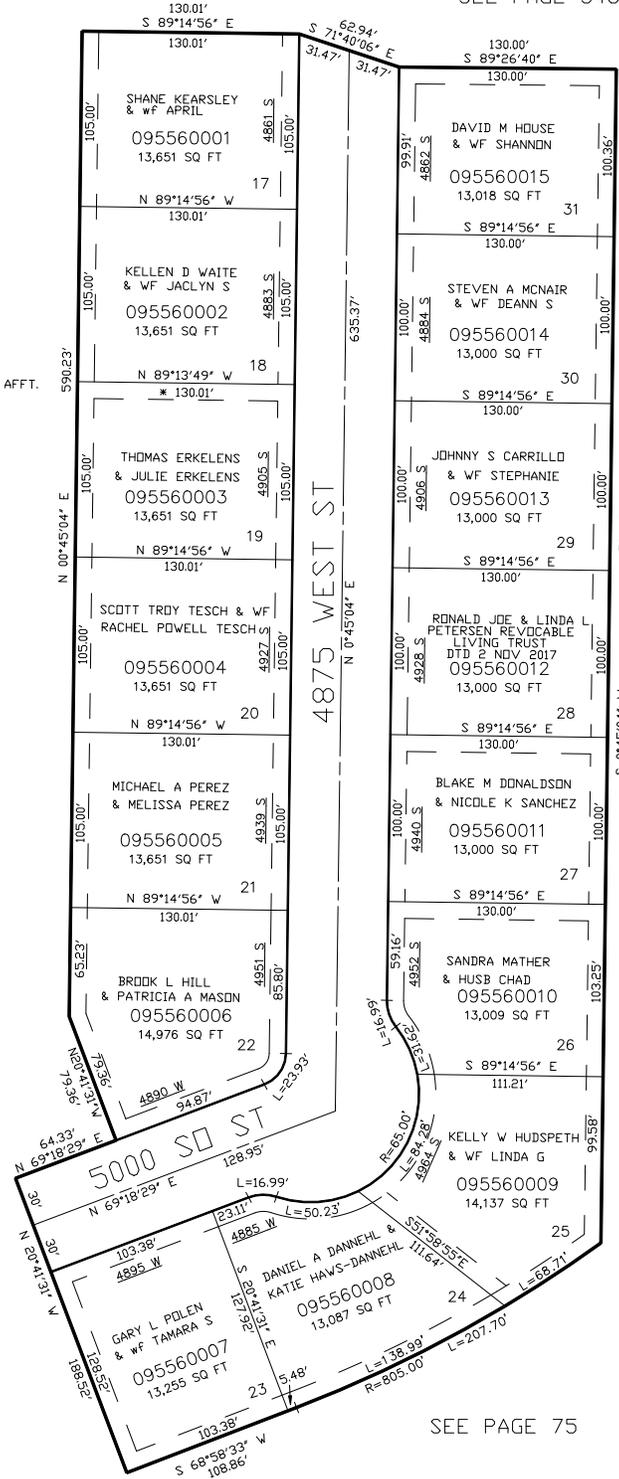

* CORRECTION AFFT.
#2216197

SEE PAGE 524

SEE PAGE 75

* FOR CURVE DATA SEE
CORRECTION AFFT E#2203063

FOR COMPLETE ENG DATA SEE
ORIGINAL DEDICATION PLAT IN
BOOK 64, PAGE 24 OF RECORDS.

10' UTILITY & DRAINAGE EASEMENTS EACH
SIDE OF PROPERTY LINES AS INDICATED
BY DASHED LINES EXCEPT AS OTHERWISE
SHOWN.

SEE PAGE 75