


PART OF THE NW.1/4, OF SECTION 22, T.5N., R.2W., S.L.B. & M.
WHISPERING MEADOWS SUBDIVISION

IN ROY CITY
SCALE 1" = 60'

TAXING UNIT: 41

SEE PAGE 88-1

5600 SOUTH

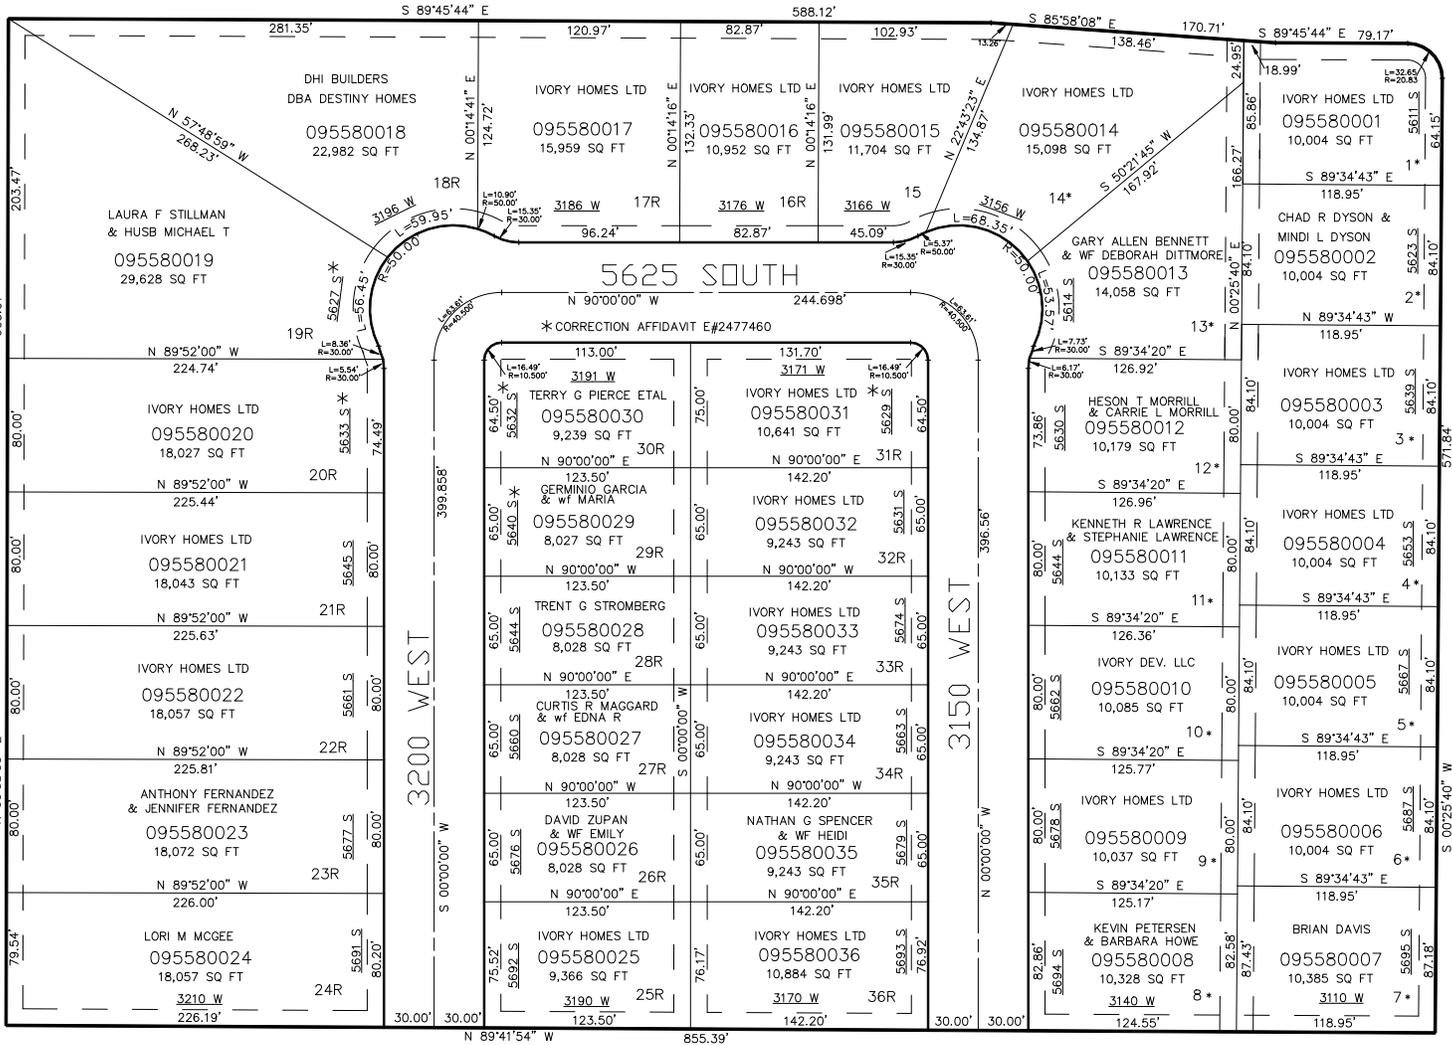

SEE PAGE 88-1

SEE PAGE 88-1

SEE PAGE 88-1

*FOR ADDITIONAL EASEMENT INFORMATION PLEASE SEE DED PLAT BK 65 PG 96.

5700 SOUTH
SEE PAGE 88-1

FOR COMPLETE ENG DATA SEE ORIGINAL DEDICATION PLAT IN BOOK 65, PAGE 96 OF RECORDS.

10' UTILITY & DRAINAGE EASEMENTS EACH SIDE OF PROPERTY LINES AS INDICATED BY DASHED LINES EXCEPT AS OTHERWISE SHOWN.