

PART OF THE NW.1/4, OF SECTION 22, T.5N., R.2W., S.L.B. & M.
WHISPERING MEADOWS SUBDIVISION


IN ROY CITY

SCALE 1" = 60'

TAXING UNIT: 41

SEE PAGE 88-1

5600 SOUTH

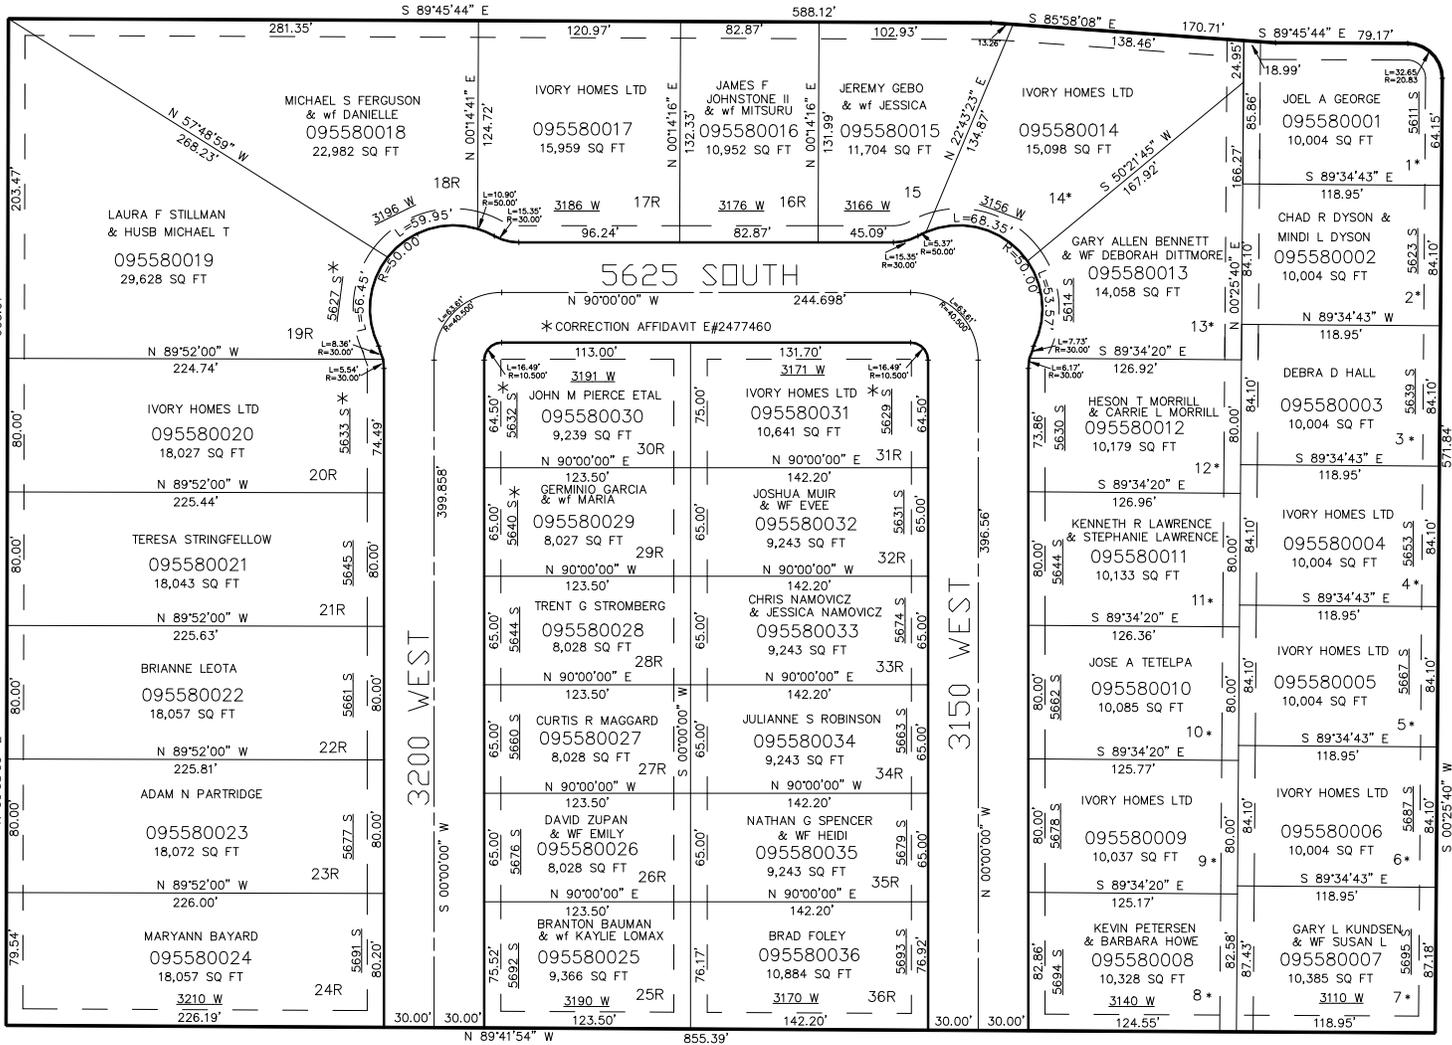

*FOR ADDITIONAL EASEMENT INFORMATION PLEASE SEE DED PLAT BK 65 PG 96.

5700 SOUTH

SEE PAGE 88-1

FOR COMPLETE ENG DATA SEE ORIGINAL DEDICATION PLAT IN BOOK 65, PAGE 96 OF RECORDS.

10' UTILITY & DRAINAGE EASEMENTS EACH SIDE OF PROPERTY LINES AS INDICATED BY DASHED LINES EXCEPT AS OTHERWISE SHOWN.

SEE PAGE 88-1

SEE PAGE 88-1

3100 WEST

SEE PAGE 88-1