

PART OF THE NW.1/4, OF SECTION 22, T.5N., R.2W., S.L.B. & M.  
**WHISPERING MEADOWS SUBDIVISION**

IN ROY CITY

TAXING UNIT: 41

SCALE 1" = 60'


SEE PAGE 88-1

5600 SOUTH

5625 SOUTH

5700 SOUTH

SEE PAGE 88-1

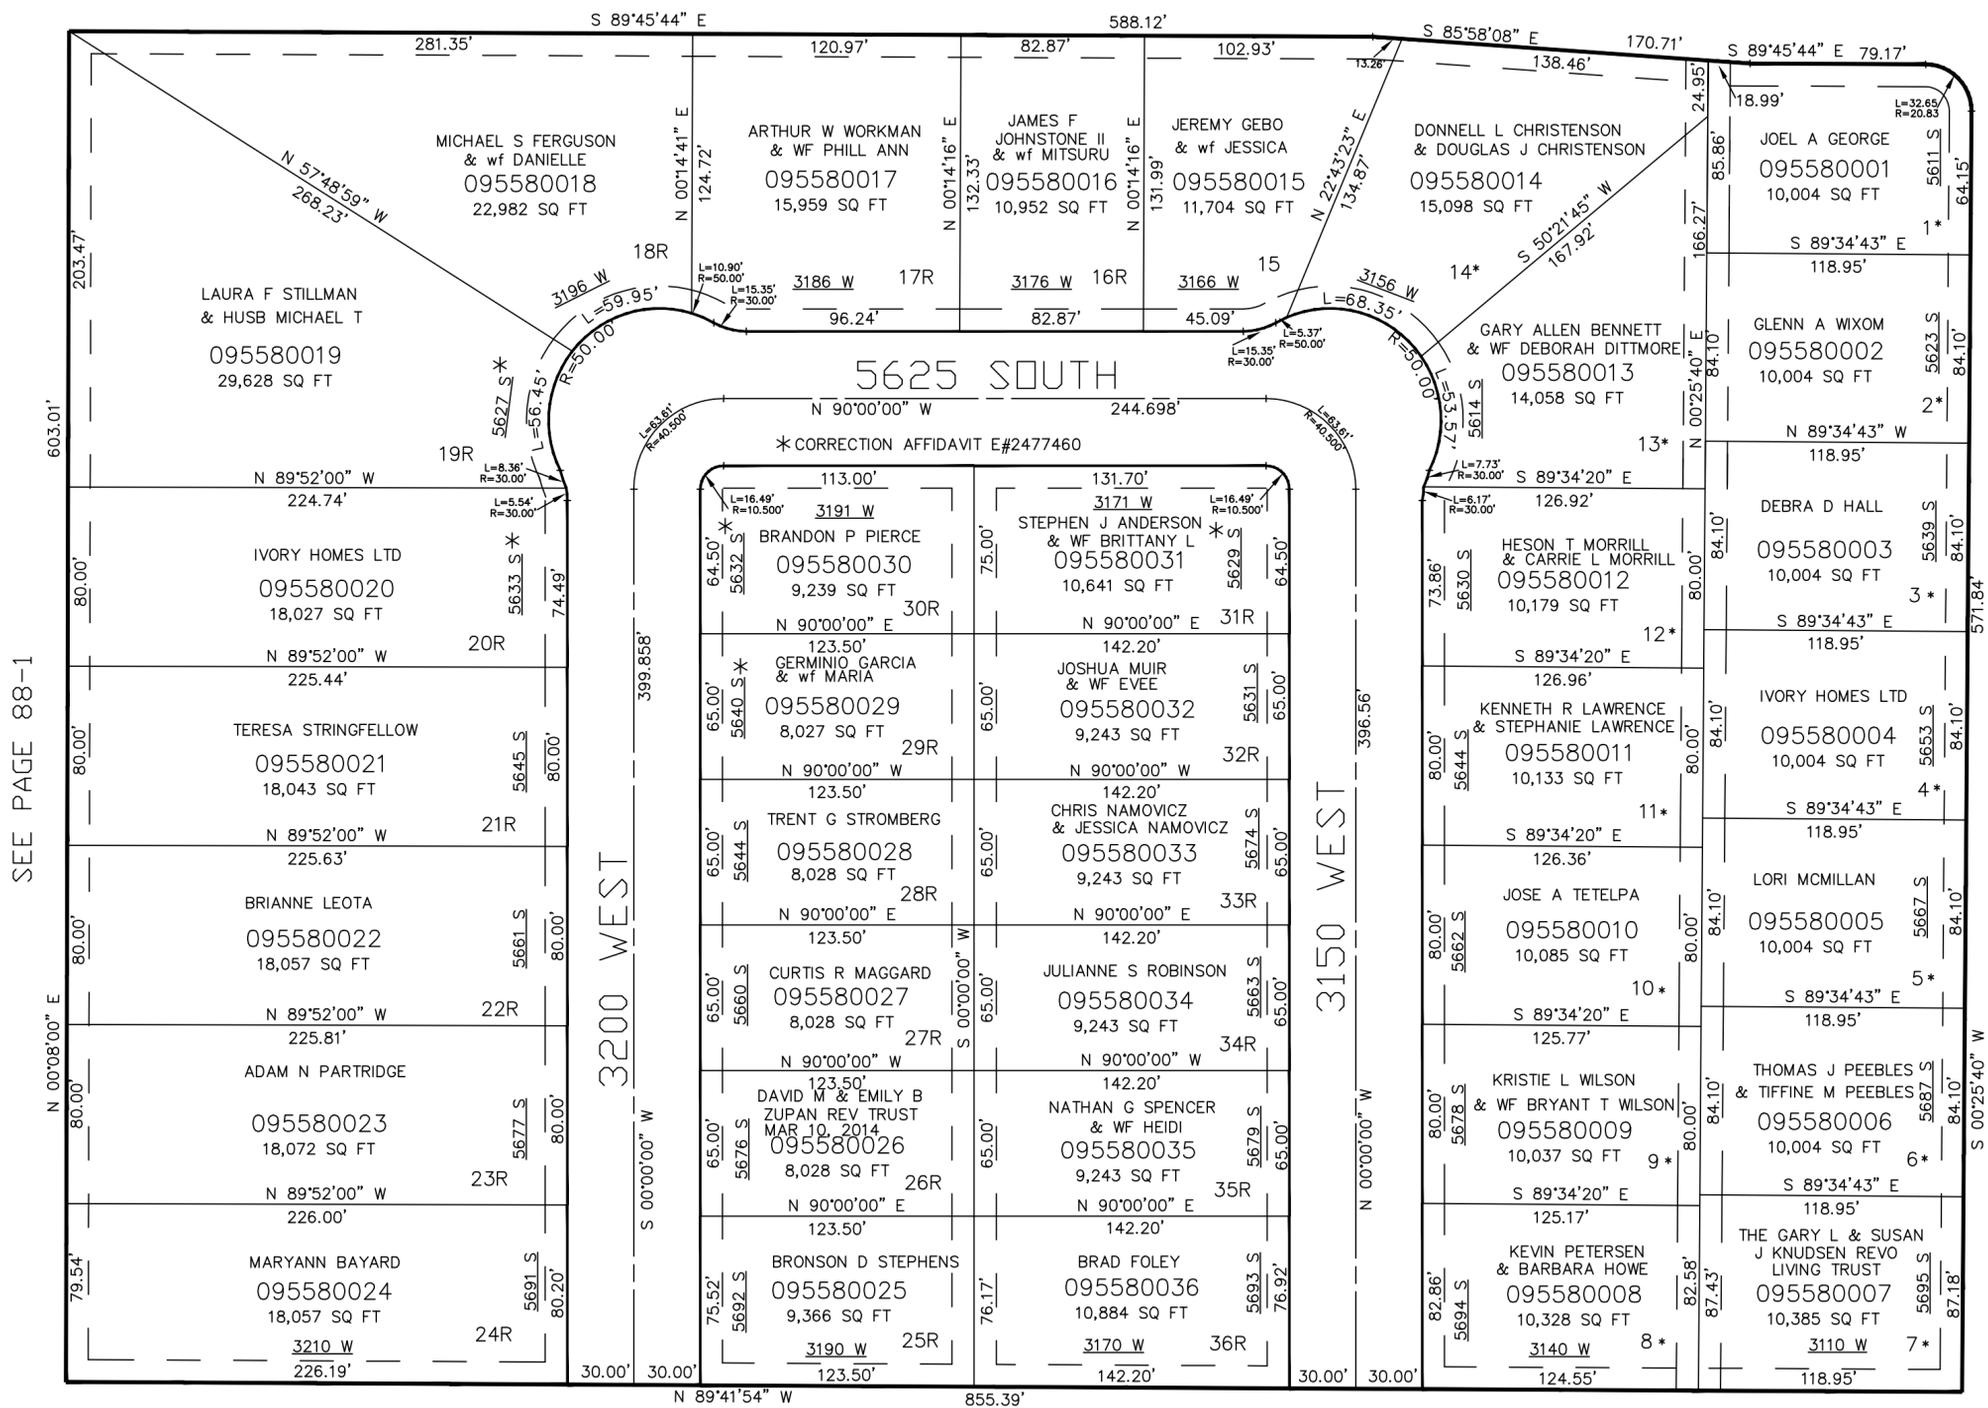

SEE PAGE 88-1

SEE PAGE 88-1

3100 WEST

\*FOR ADDITIONAL EASEMENT INFORMATION PLEASE SEE DED PLAT BK 65 PG 96.

FOR COMPLETE ENG DATA SEE ORIGINAL DEDICATION PLAT IN BOOK 65, PAGE 96 OF RECORDS.

10' UTILITY & DRAINAGE EASEMENTS EACH SIDE OF PROPERTY LINES AS INDICATED BY DASHED LINES EXCEPT AS OTHERWISE SHOWN.