

PART OF THE NW.1/4, OF SECTION 22, T.5N., R.2W., S.L.B. & M.

WHISPERING MEADOWS SUBDIVISION


IN ROY CITY

SCALE 1" = 60'

TAXING UNIT: 41

SEE PAGE 88-1

5600 SOUTH

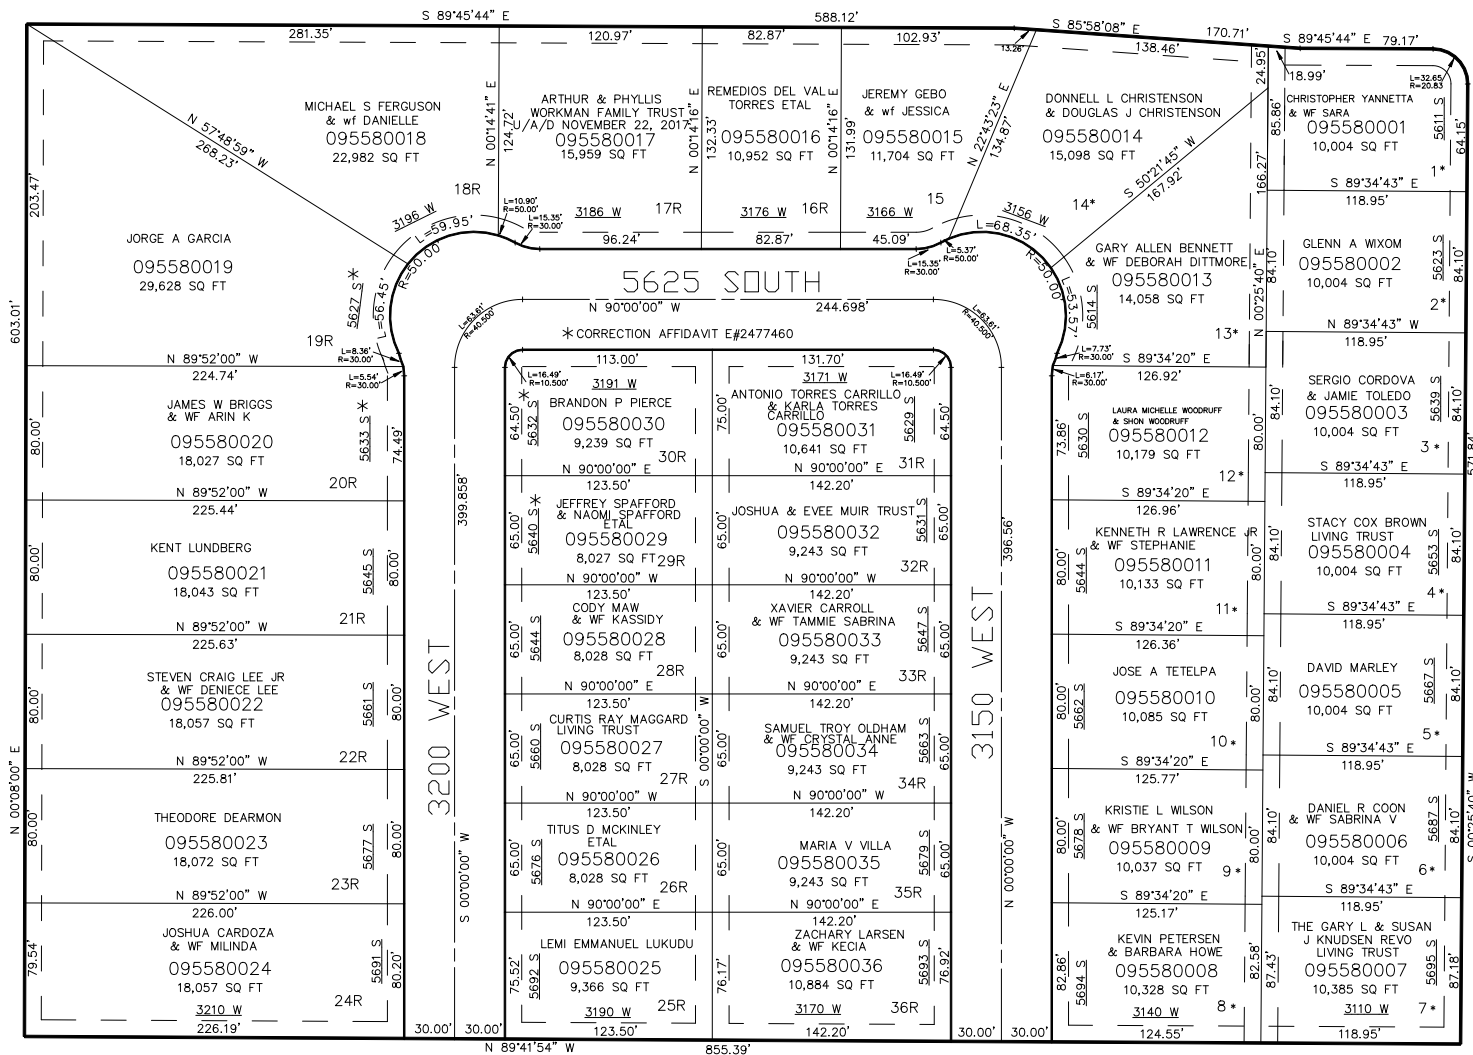

*FOR ADDITIONAL EASEMENT
INFORMATION PLEASE SEE
DED PLAT BK 65 PG 96.

10' UTILITY & DRAINAGE EASEMENTS EACH
SIDE OF PROPERTY LINES AS INDICATED
BY DASHED LINES EXCEPT AS OTHERWISE
SHOWN.

5700 SOUTH

SEE PAGE 88-1

FOR COMPLETE ENG DATA SEE
ORIGINAL DEDICATION PLAT IN
BOOK 65, PAGE 96 OF RECORDS.

FOR TAX PURPOSES ONLY

JS-04-2007

SEE PAGE 88-1

3100 WEST

S 00°25'40" W

1

1

5170

J

SEE
IN
CORI

100

IS—

SEE PAGE 88-1