

PART OF THE NW.1/4, OF SECTION 22, T.5N., R.2W., S.L.B. & M.
WHISPERING MEADOWS SUBDIVISION

558


IN ROY CITY

TAXING UNIT: 41

SCALE 1" = 60'

SEE PAGE 88-1

5600 SOUTH

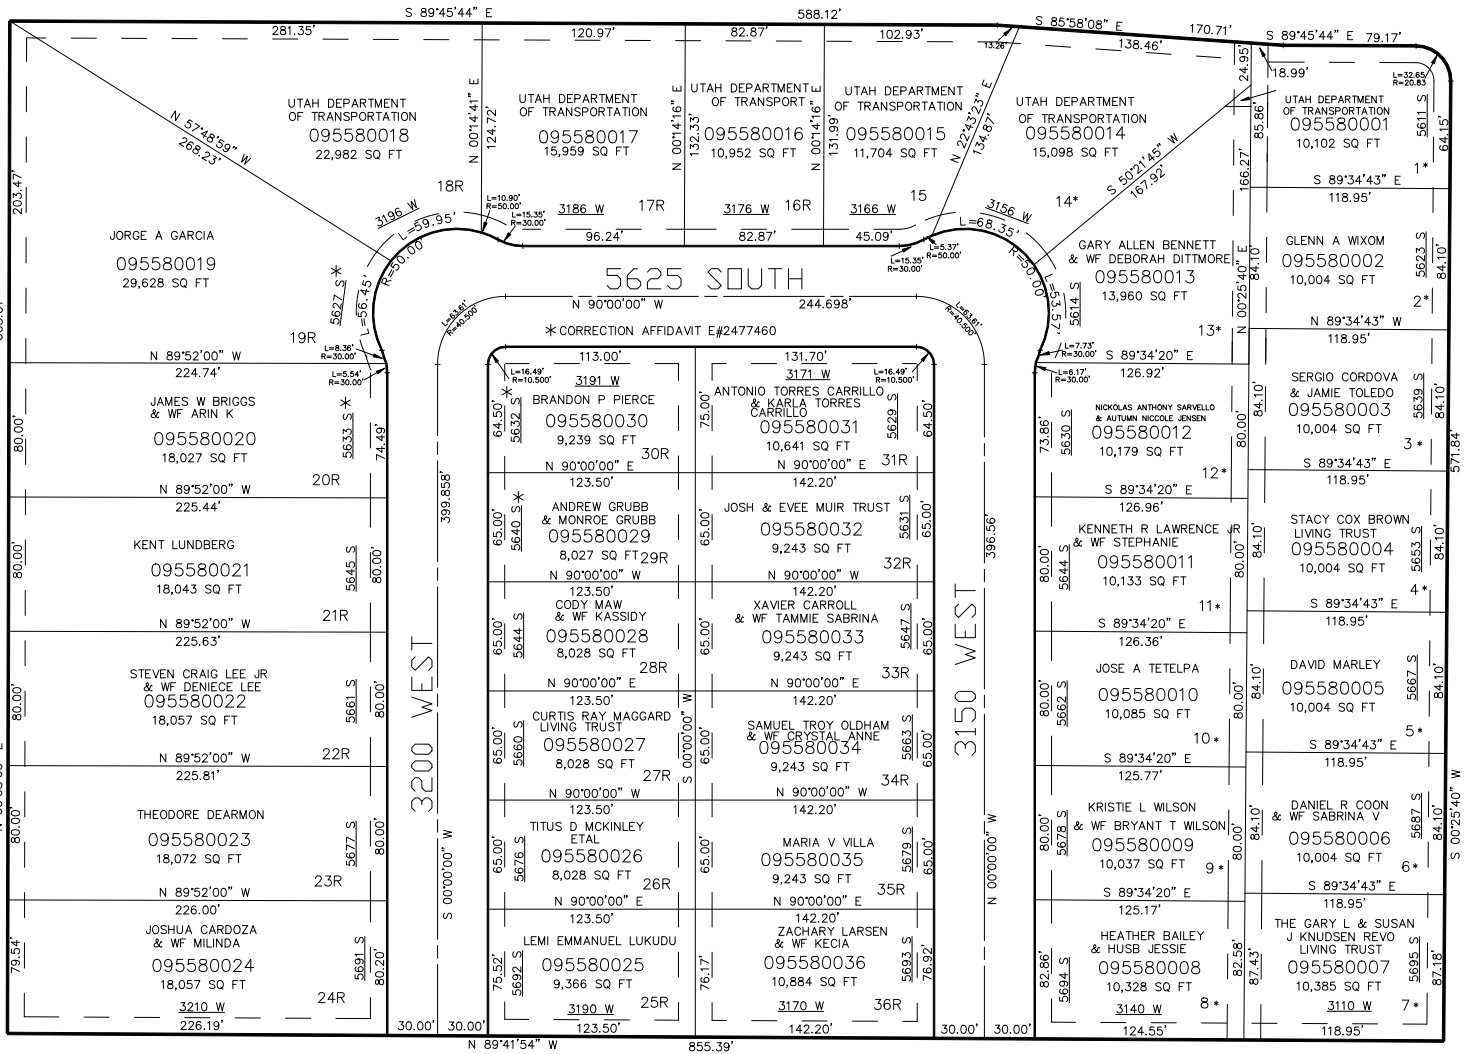

*FOR ADDITIONAL EASEMENT
 INFORMATION PLEASE SEE
 DED PLAT BK 65 PG 96.

10' UTILITY & DRAINAGE EASEMENTS EACH
 SIDE OF PROPERTY LINES AS INDICATED
 BY DASHED LINES EXCEPT AS OTHERWISE
 SHOWN.

5700 SOUTH

SEE PAGE 88-1

FOR COMPLETE ENG DATA SEE
 ORIGINAL DEDICATION PLAT IN
 BOOK 65, PAGE 96 OF RECORDS.

FOR TAX PURPOSES ONLY

SEE PAGE 88-1

SEE PAGE 88-1

SEE PAGE 88-1

SEE PAGE 88-1

SEE PAGE 88-1

SEE PAGE 88-1

SEE PAGE 88-1

SEE PAGE 88-1

SEE PAGE 88-1

SEE PAGE 88-1