

PART OF THE SW.1/4, OF SECTION 14, T.5N., R.2W., S.L.B. & M.


559

# SEIFERT ESTATES

IN ROY CITY

TAXING UNIT: 41

SCALE 1" = 60'

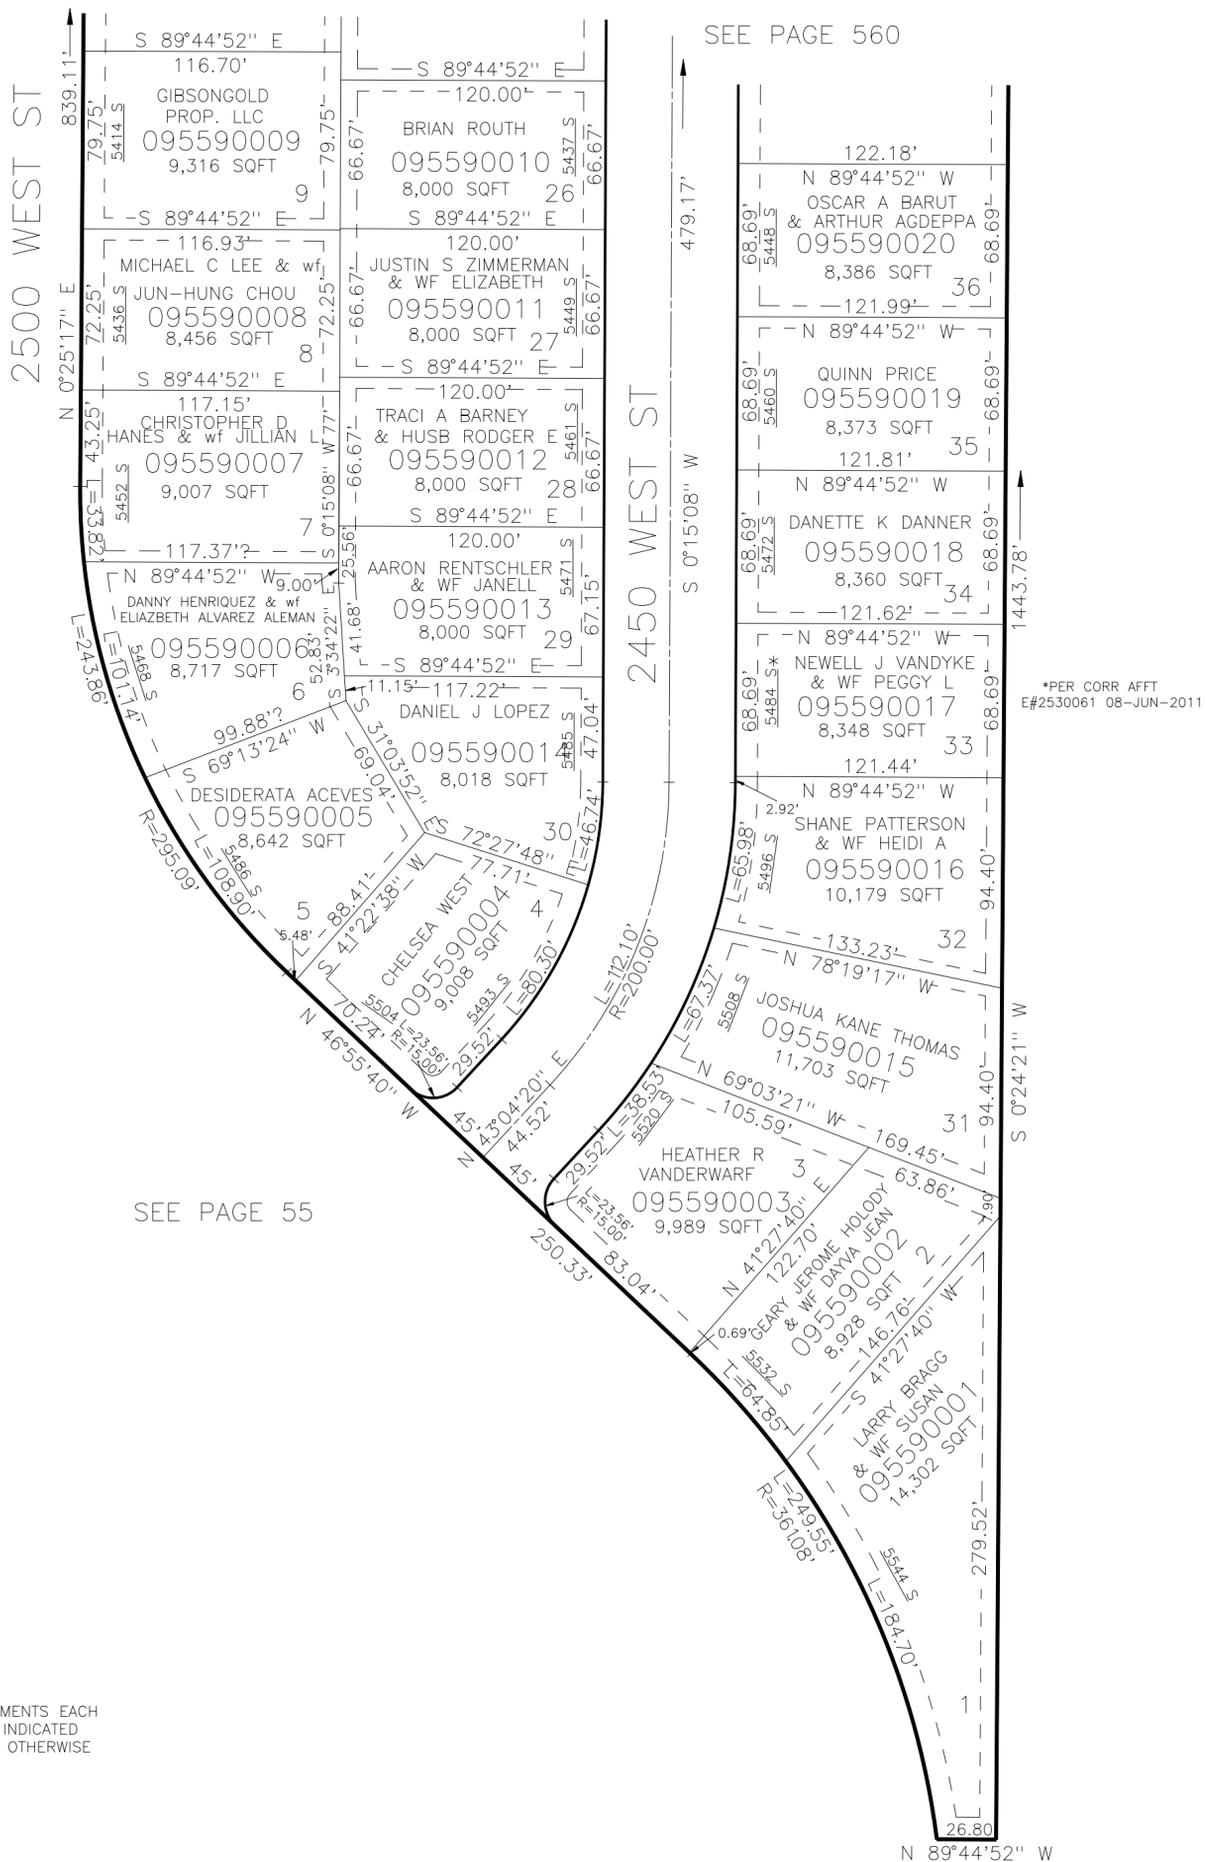

SEE PAGE 560

2500 WEST ST

2450 WEST ST

\*PER CORR AFFT  
E#2530061 08-JUN-2011

SEE PAGE 55

SEE PAGE 55

10' UTILITY & DRAINAGE EASEMENTS EACH  
SIDE OF PROPERTY LINES AS INDICATED  
BY DASHED LINES EXCEPT AS OTHERWISE  
SHOWN.

FOR COMPLETE ENG DATA SEE  
ORIGINAL DEDICATION PLAT IN  
BOOK 66, PAGE 01 OF RECORDS.