


PART OF THE NW.1/4, OF SECTION 17, T.5N., R.2W., S.L.B. & M.
HOOPER LANDINGS SUBDIVISION PHASE 5
IN HOOPER CITY
SCALE 1" = 80'

TAXING UNIT: 376

SEE PAGE 525

SEE PAGE 524

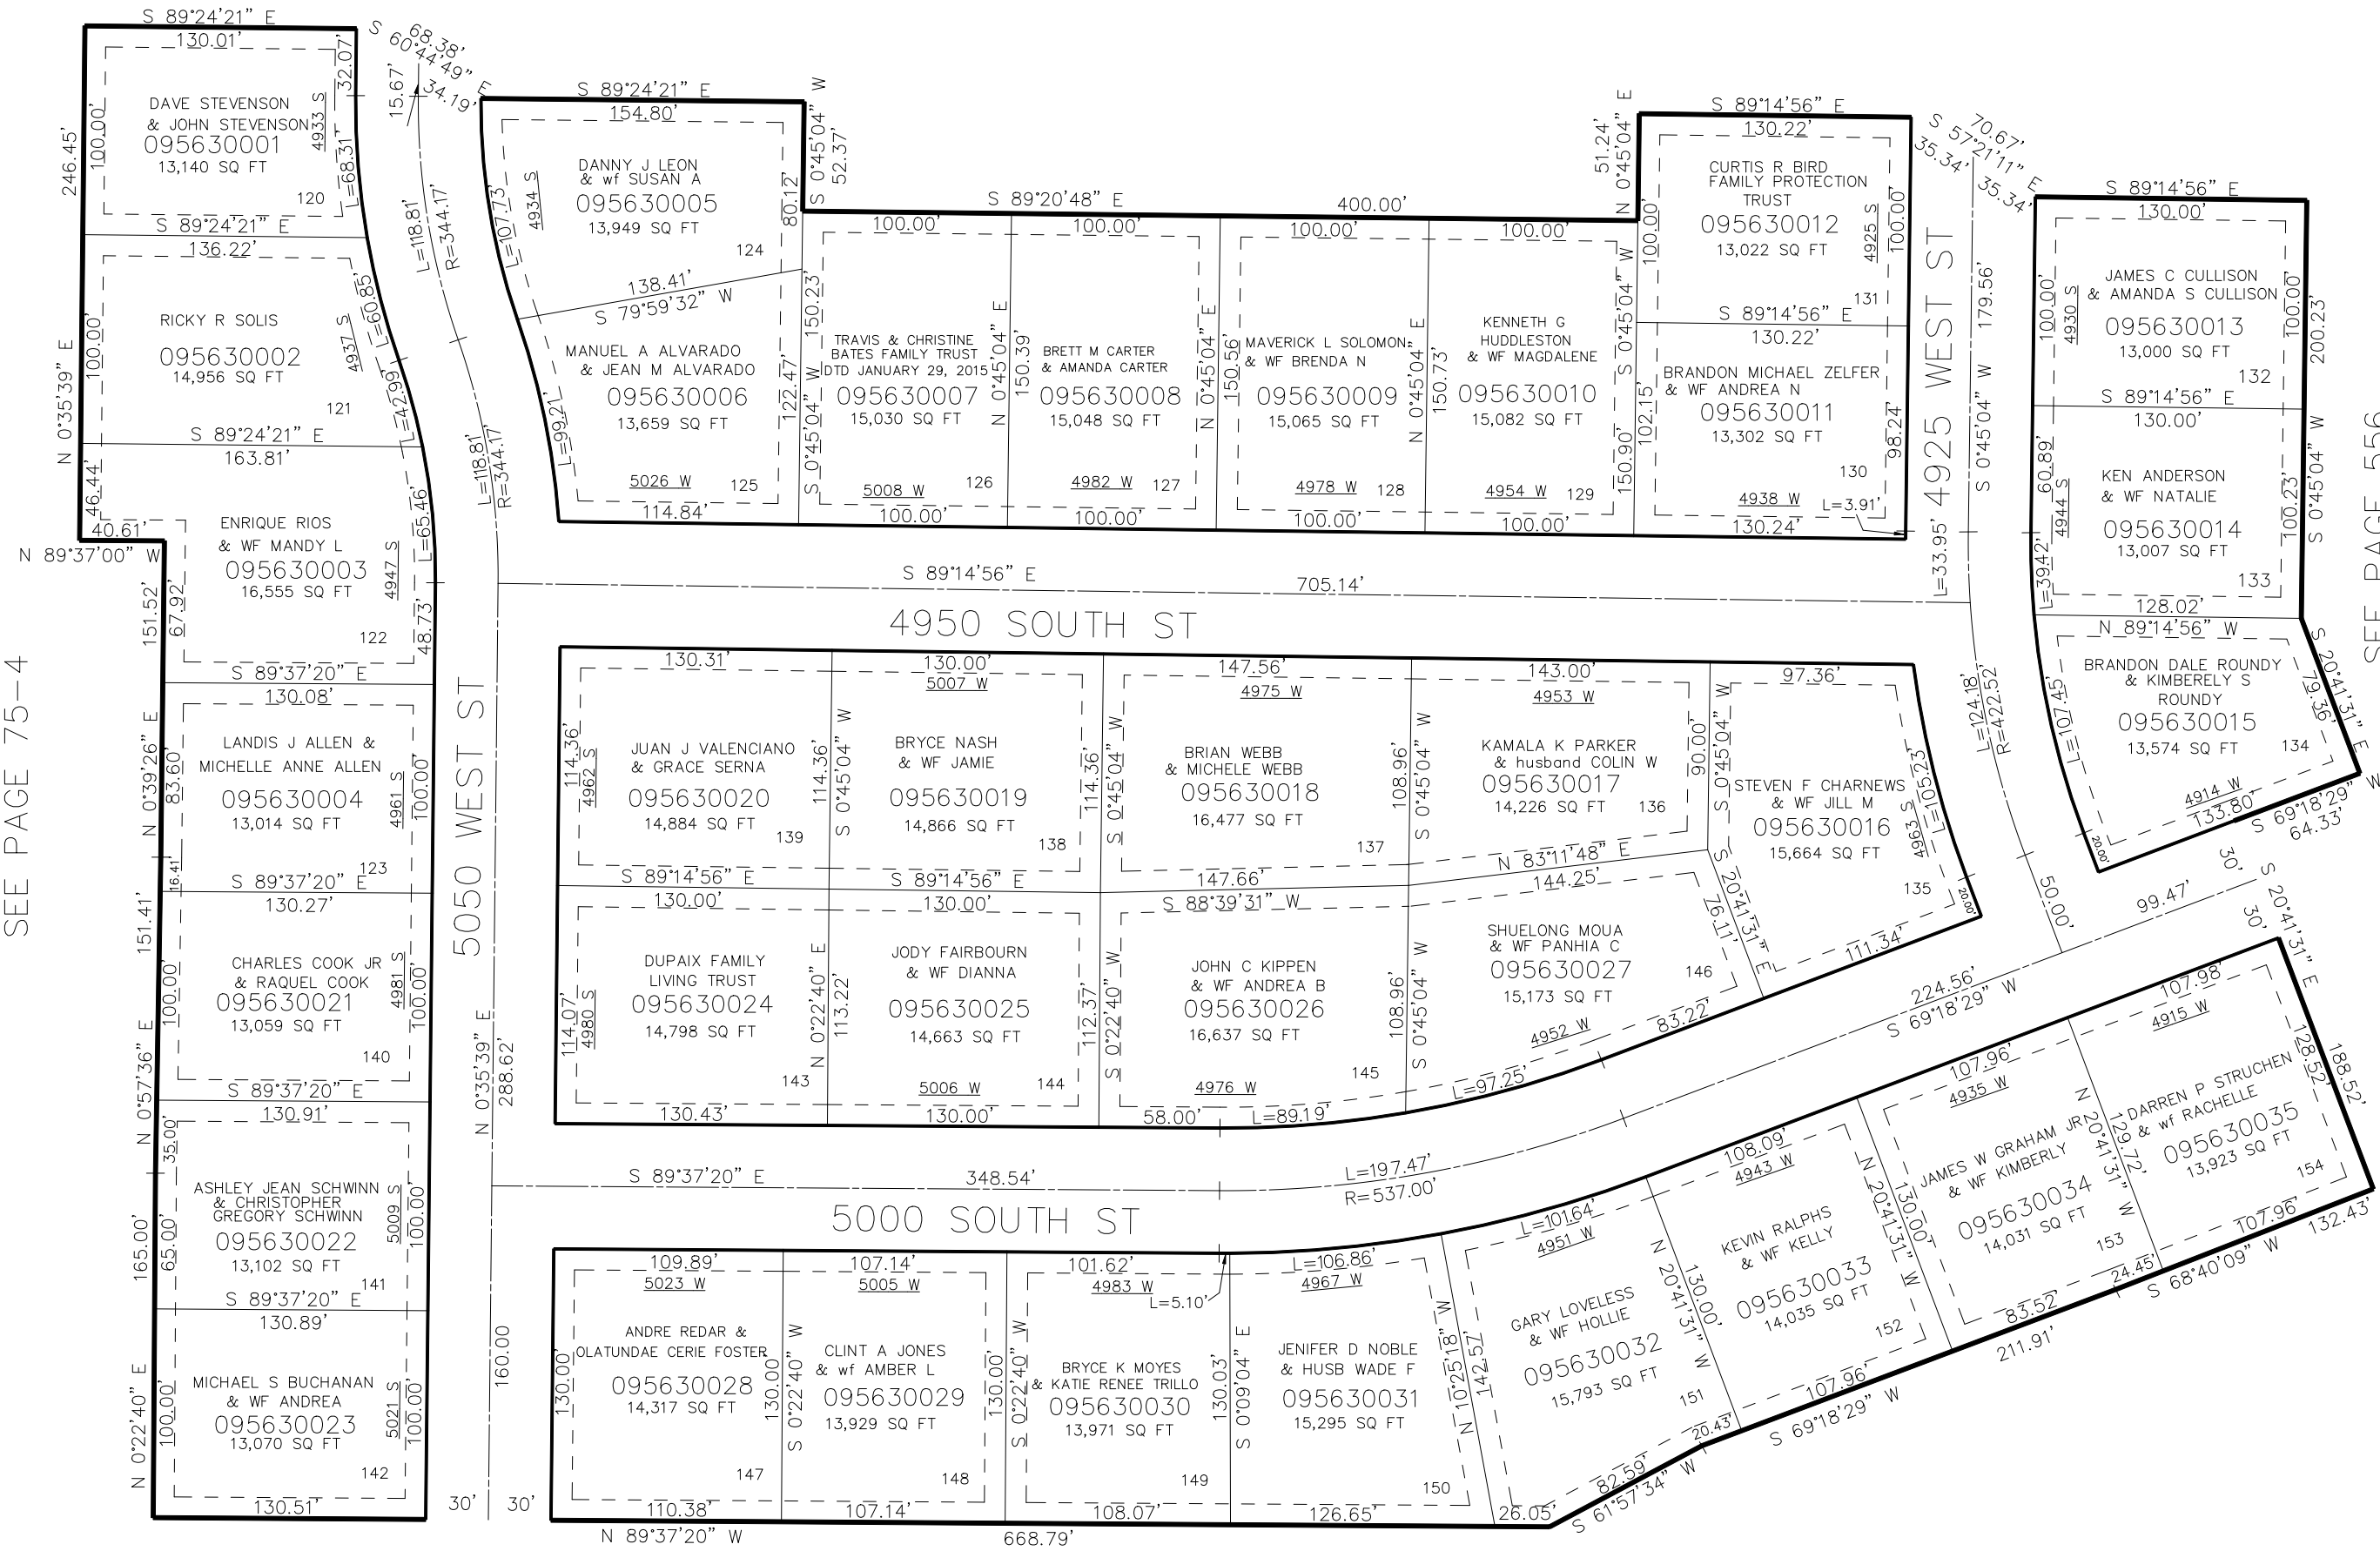

SEE PAGE 75-4

SEE PAGE 556

SEE PAGE 75-4

FOR COMPLETE ENG DATA SEE
ORIGINAL DEDICATION PLAT IN
BOOK 66, PAGE 23 OF RECORDS.

10' UTILITY & DRAINAGE EASEMENTS EACH
SIDE OF PROPERTY LINES AS INDICATED
BY DASHED LINES EXCEPT AS OTHERWISE
SHOWN.

FOR TAX PURPOSES ONLY