


4300 WEST ST

N 0°37'32" E 84.84'

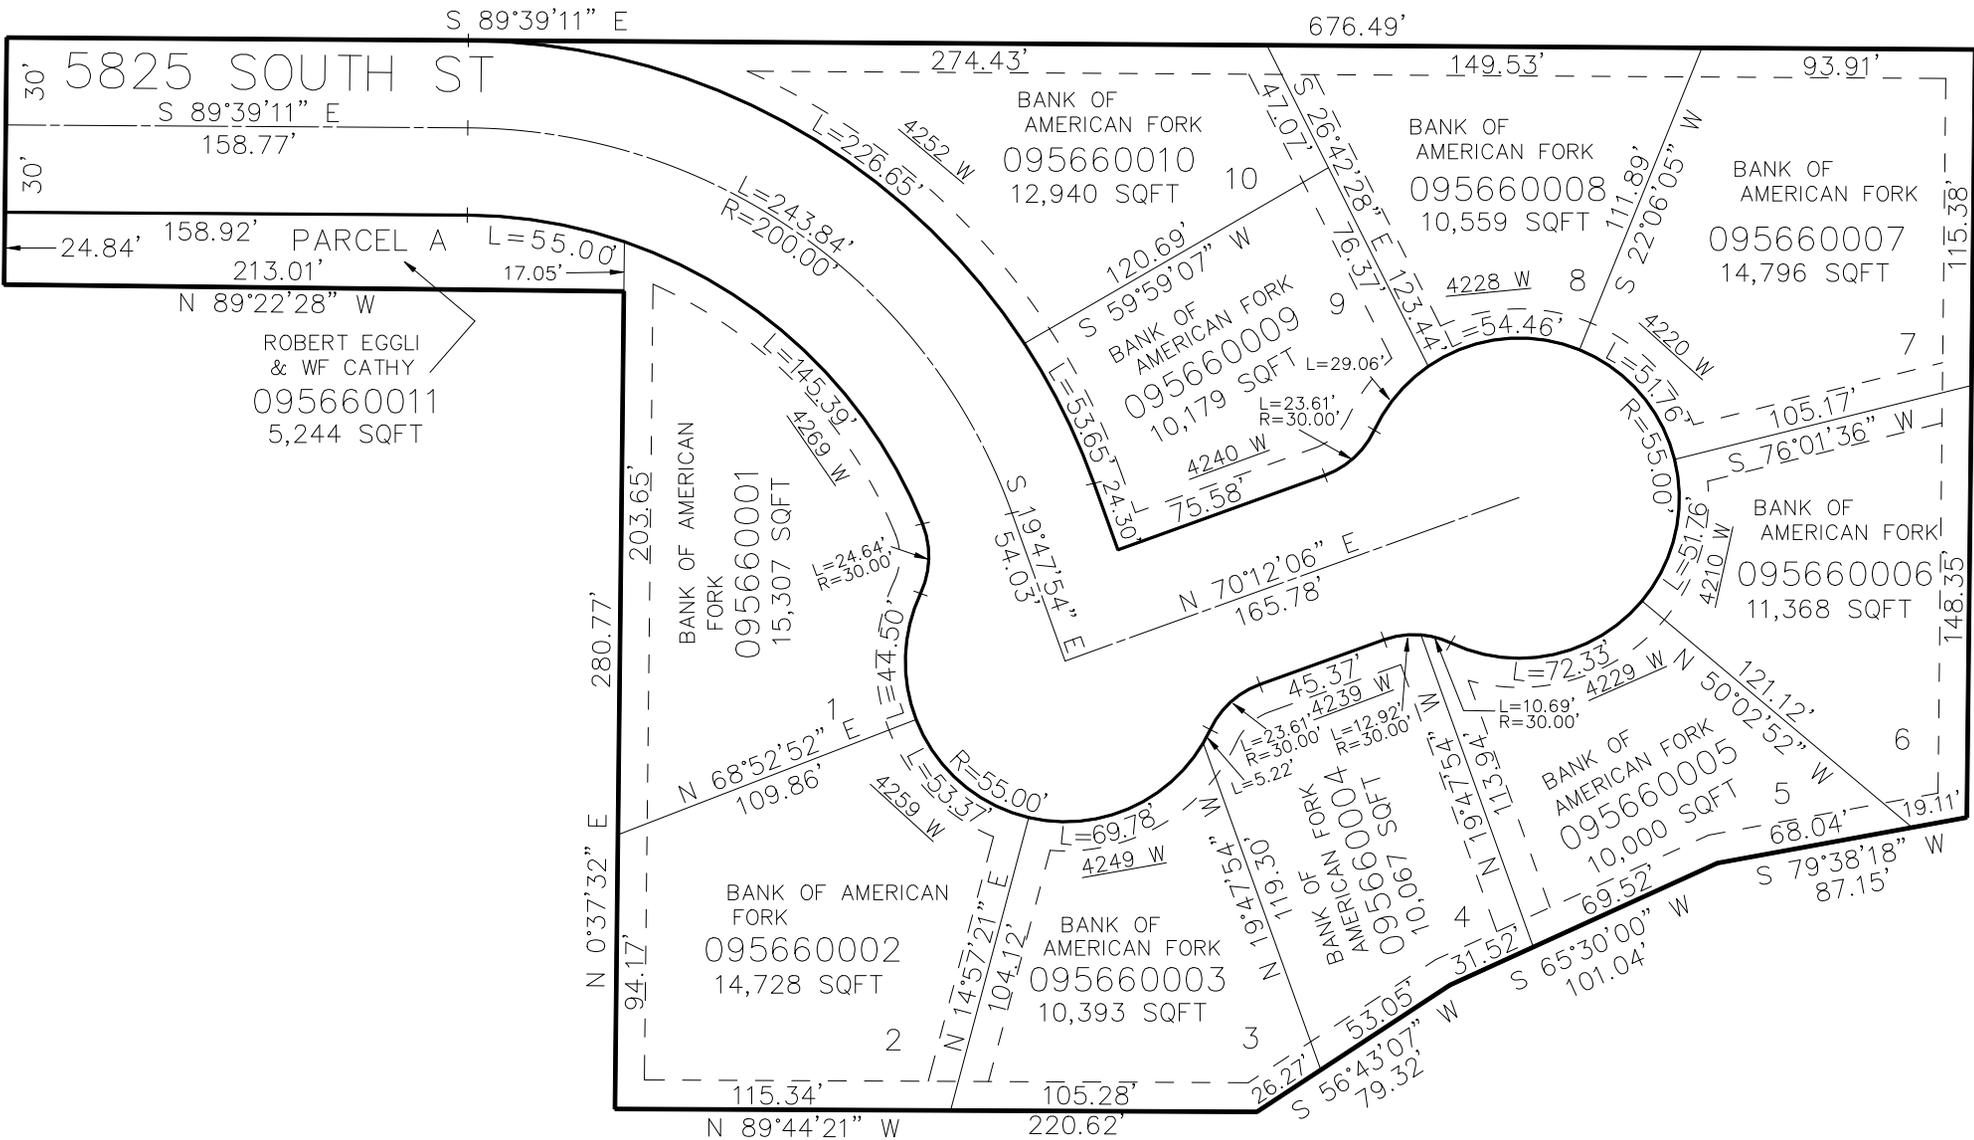

5825 SOUTH ST

S 89°39'11" E

158.77'

PARCEL A

N 89°22'28" W

ROBERT EGLI & WF CATHY
095660011
5,244 SQFT

BANK OF AMERICAN FORK
095660002
14,728 SQFT

BANK OF AMERICAN FORK
095660003
10,393 SQFT

BANK OF AMERICAN FORK
095660010
12,940 SQFT

BANK OF AMERICAN FORK
095660009
10,179 SQFT

BANK OF AMERICAN FORK
095660008
10,559 SQFT

BANK OF AMERICAN FORK
095660007
14,796 SQFT

BANK OF AMERICAN FORK
095660006
11,368 SQFT

BANK OF AMERICAN FORK
095660005
10,000 SQFT

BANK OF AMERICAN FORK
095660004
10,067 SQFT

S 89°39'11" E

274.43'

676.49'

149.53'

93.91'

30'

30'

L=55.00'
17.05'

L=243.84'
R=200.00'

4252 W

S 59°59'07" W
120.69'

41.01'

S 26°42'28" E

111.89'

S 22°06'05" W

4228 W 8

L=54.46'

L=51.76'

4220 W

R=55.00'

105.17'

S 76°01'36" W

L=29.06'

L=23.61'
R=30.00'

4240 W

75.58'

S 19°47'54" E

54.03'

N 70°12'06" E

165.78'

L=145.59'

4269 W

L=24.64'
R=30.00'

L=47.50'

203.65'

BANK OF AMERICAN FORK
095660001
15,307 SQFT

280.77'

N 68°52'52" E

109.86'

L=53.37'

R=55.00'

N 14°57'21" E

104.12'

N 0°37'32" E

94.17'

N 89°44'21" W

115.34'

220.62'

N 19°47'54" W

111.30'

L=69.78'

4249 W

L=72.33'

L=10.69'
R=30.00'

4229 W

L=12.92'
R=30.00'

45.37'

L=5.22'

N 19°47'54" W

119.30'

N 19°47'54" W

113.94'

N 19°47'54" W

31.52'

S 65°30'00" W

101.04'

S 79°38'18" W

87.15'

68.04'

19.11'

121.12'

50°02'52" W

6

5

4

3

2

1

7

8

9

10

263.73'

S 0°37'32" W

148.35'

115.38'