


4300 WEST ST

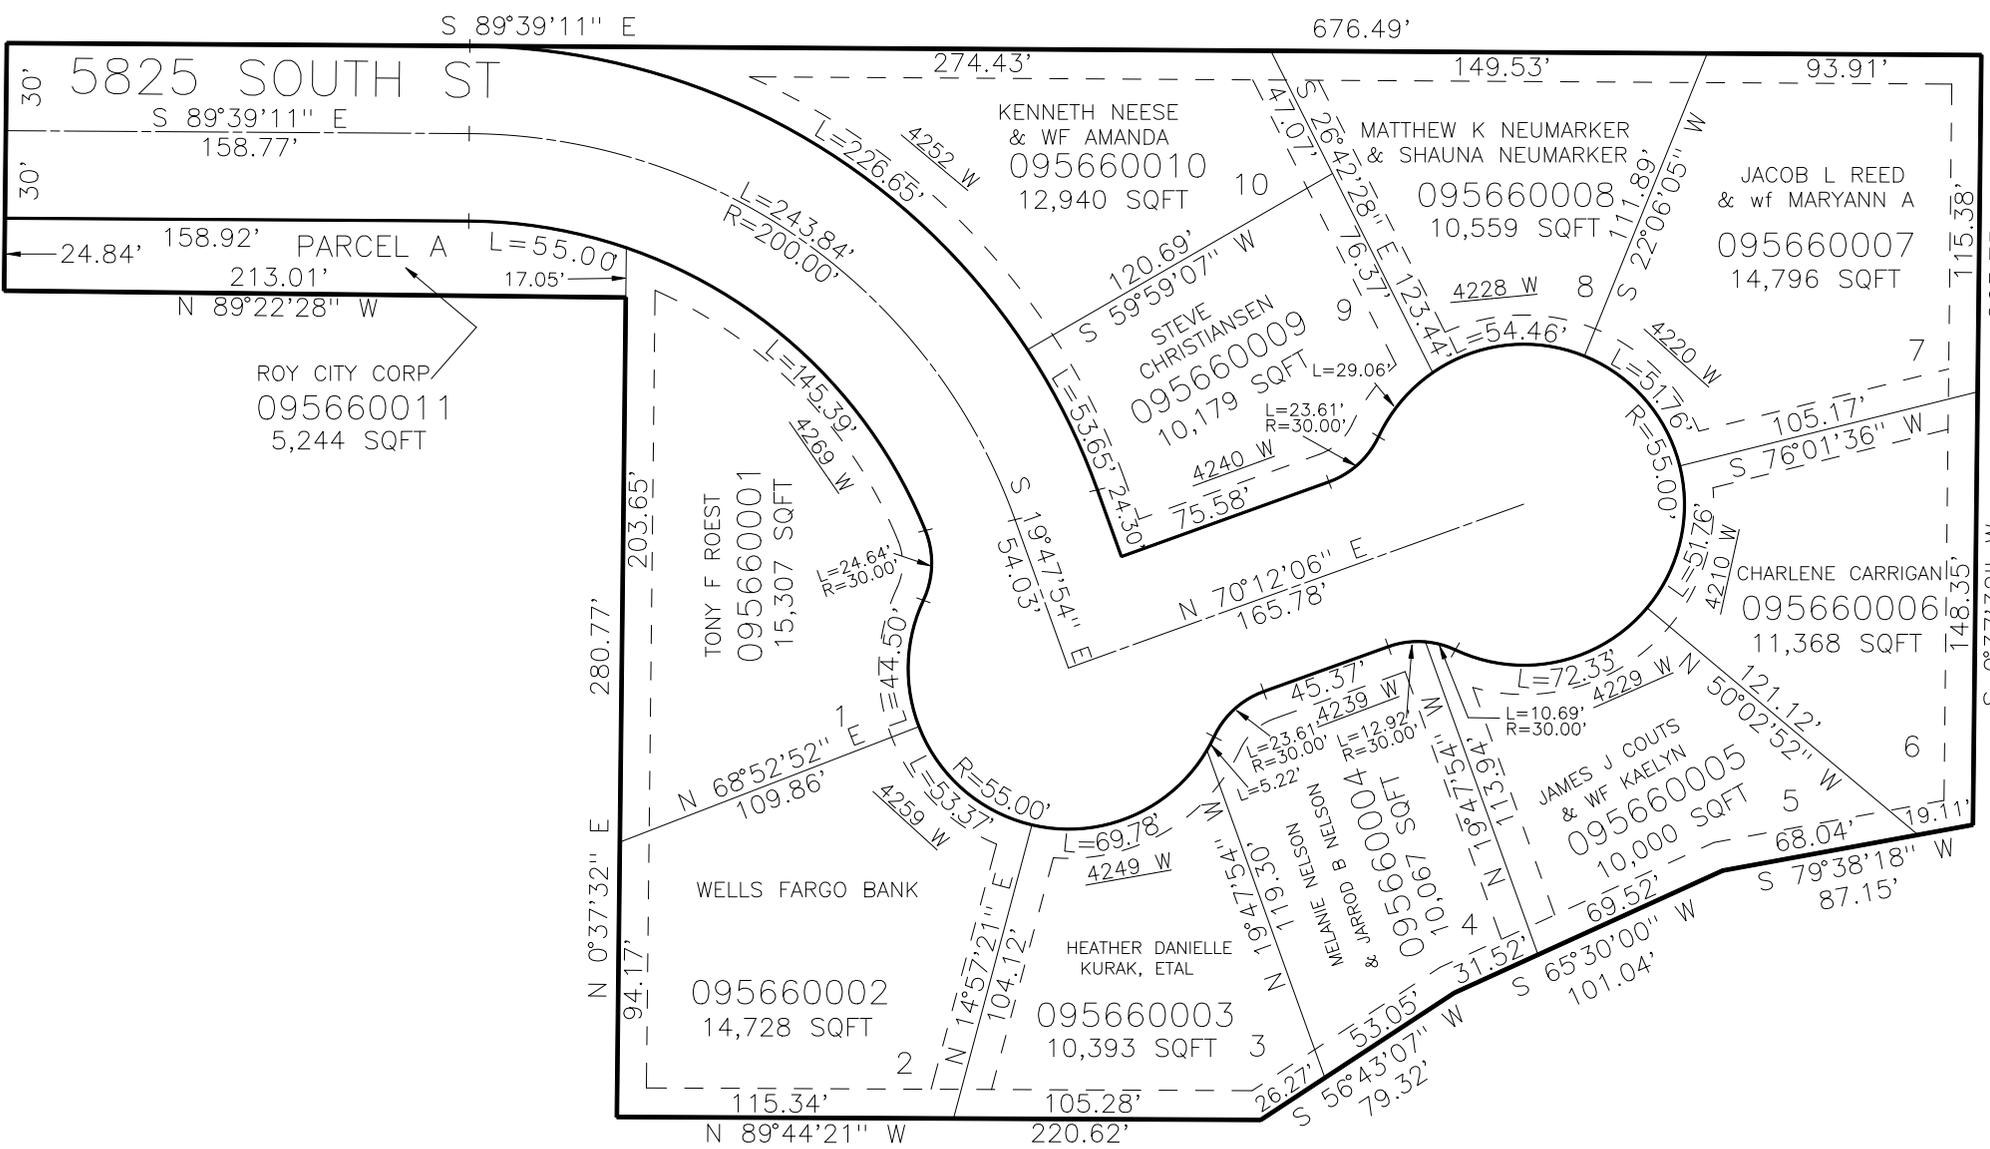

S 89°39'11" E

676.49'

5825 SOUTH ST

S 89°39'11" E

158.77'

274.43'

149.53'

93.91'

KENNETH NEESE  
& WF AMANDA  
095660010  
12,940 SQFT

MATTHEW K NEUMARKER  
& SHAUNA NEUMARKER  
095660008  
10,559 SQFT

JACOB L REED  
& wf MARYANN A  
095660007  
14,796 SQFT

PARCEL A  
213.01'  
N 89°22'28" W  
ROY CITY CORP  
095660011  
5,244 SQFT

STEVE CHRISTIANSEN  
095660009  
10,179 SQFT

TONY F ROEST  
095660001  
15,307 SQFT


CHARLENE CARRIGAN  
095660006  
11,368 SQFT

WELLS FARGO BANK  
095660002  
14,728 SQFT

HEATHER DANIELLE  
KURAK, ETAL  
095660003  
10,393 SQFT

JAMES J COURTS  
& WF KAELYN  
095660005  
10,000 SQFT

MELANNE NELSON  
& WADE B NELSON  
095660004  
7,966 SQFT

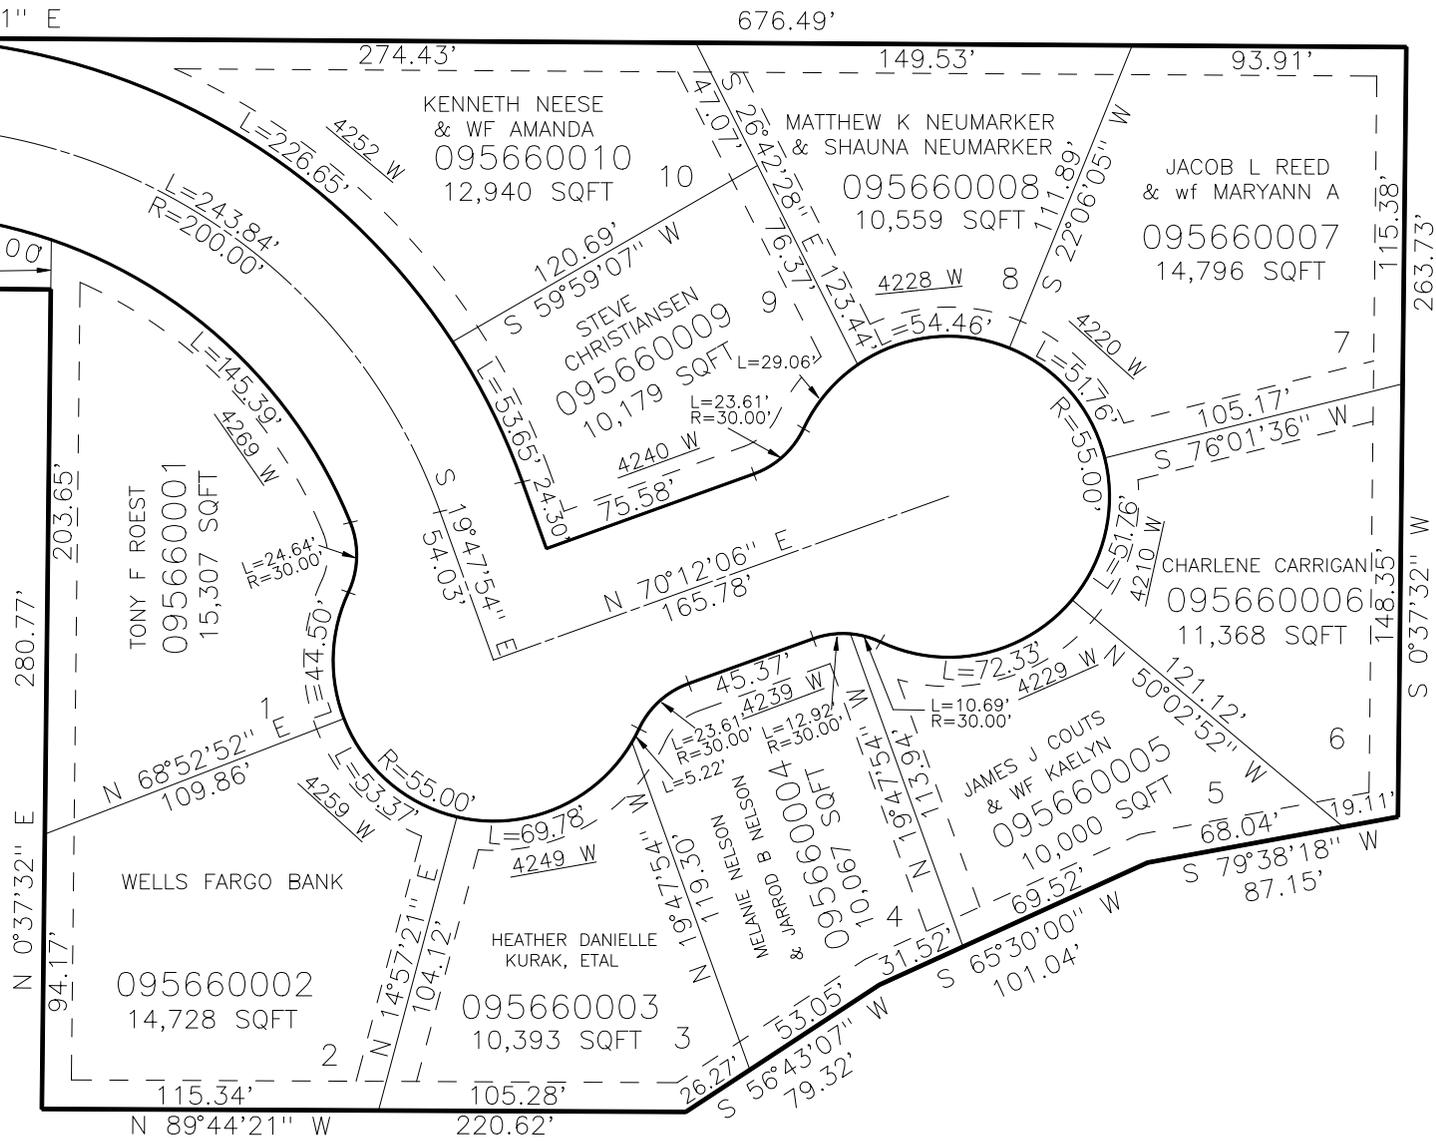

263.73'

S 0°37'32" W

6

5

4

3

2

1

8

9

7

10