


PART OF THE NE.1/4, OF SECTION 20, T.5N., R.2W., S.L.B. & M.
BROOKFIELD MEADOWS SUBDIVISION

IN HOOPER CITY

TAXING UNIT: 404

SCALE 1" = 80'

SEE PAGE 82

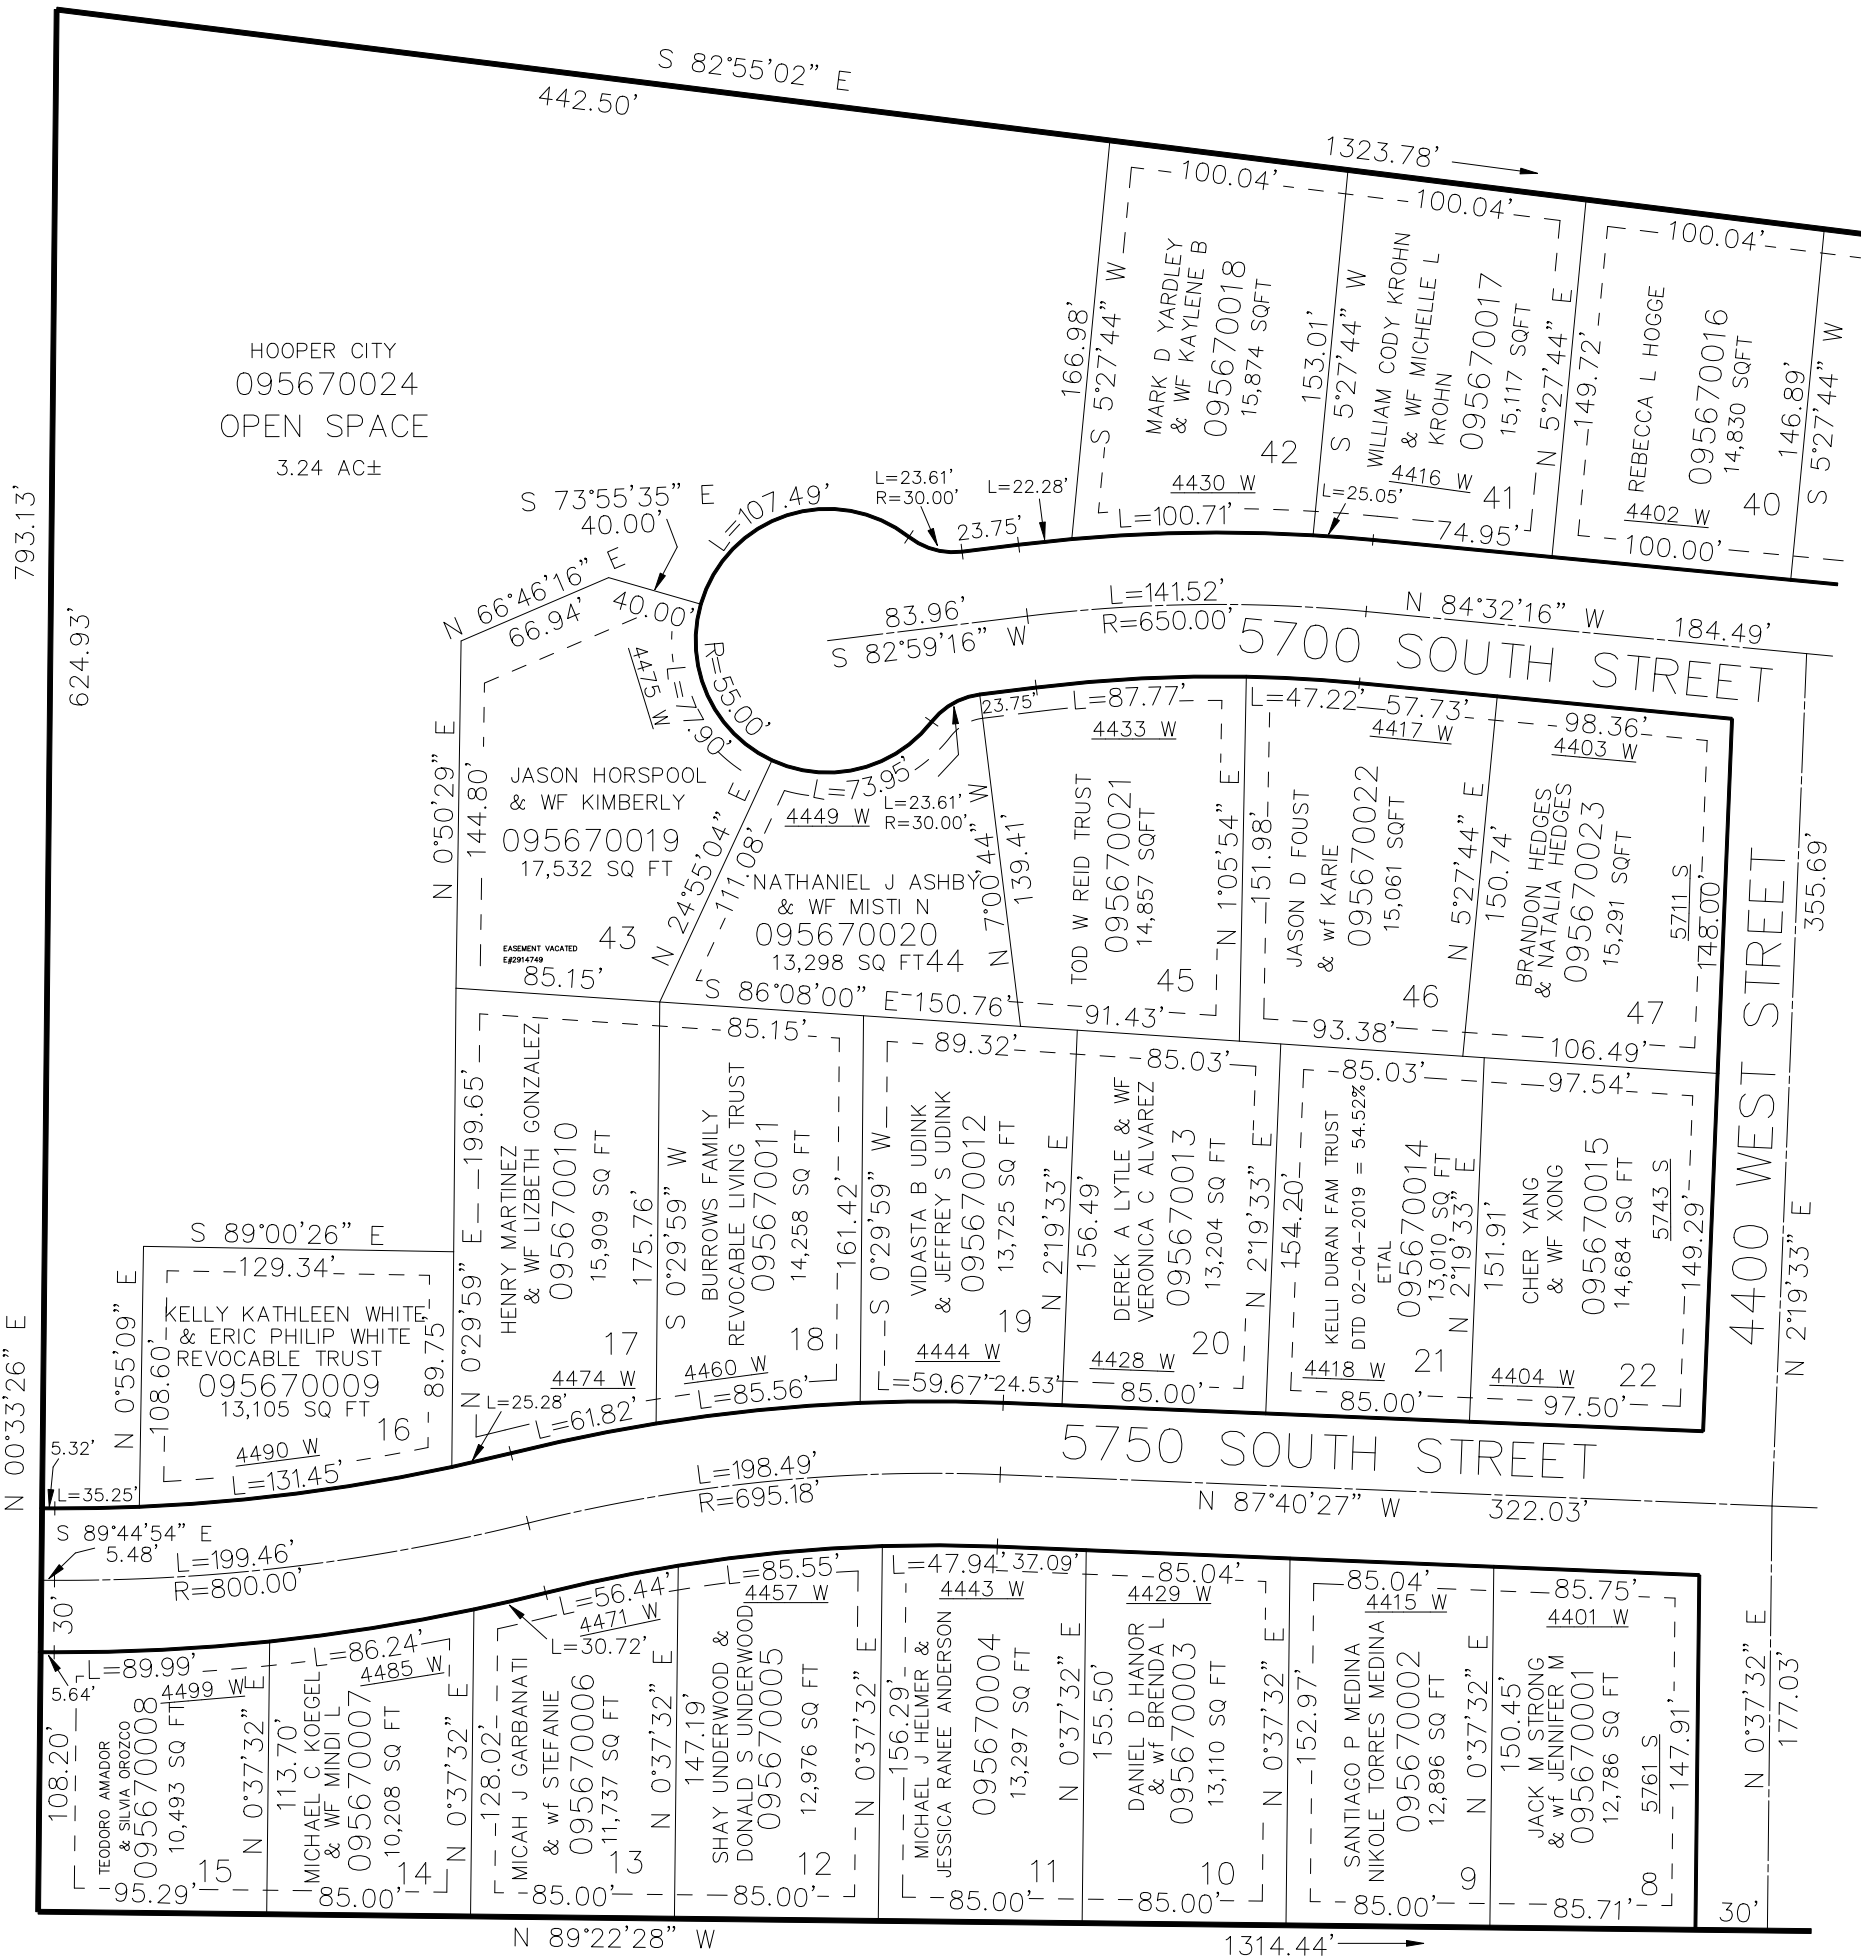

SEE PAGE 82

SEE PAGE 568

10' UTILITY & DRAINAGE EASEMENTS EACH
SIDE OF PROPERTY LINES AS INDICATED
BY DASHED LINES EXCEPT AS OTHERWISE
SHOWN.

SEE PAGE 82

FOR COMPLETE ENG DATA SEE
ORIGINAL DEDICATION PLAT IN
BOOK 66, PAGE 42 & 43 OF RECORDS.

FOR TAX PURPOSES ONLY