

PART OF THE NE.1/4 SECTION 20, T.5N., R.2W., S.L.B. & M.

573


FREEDOM ESTATES PHASE 4

LOTS 86 TO 97 & PUBLIC OPEN SPACE

IN HOOPER CITY
SCALE: 1"=50'

TAXING UNIT: 404

SEE PAGE 75

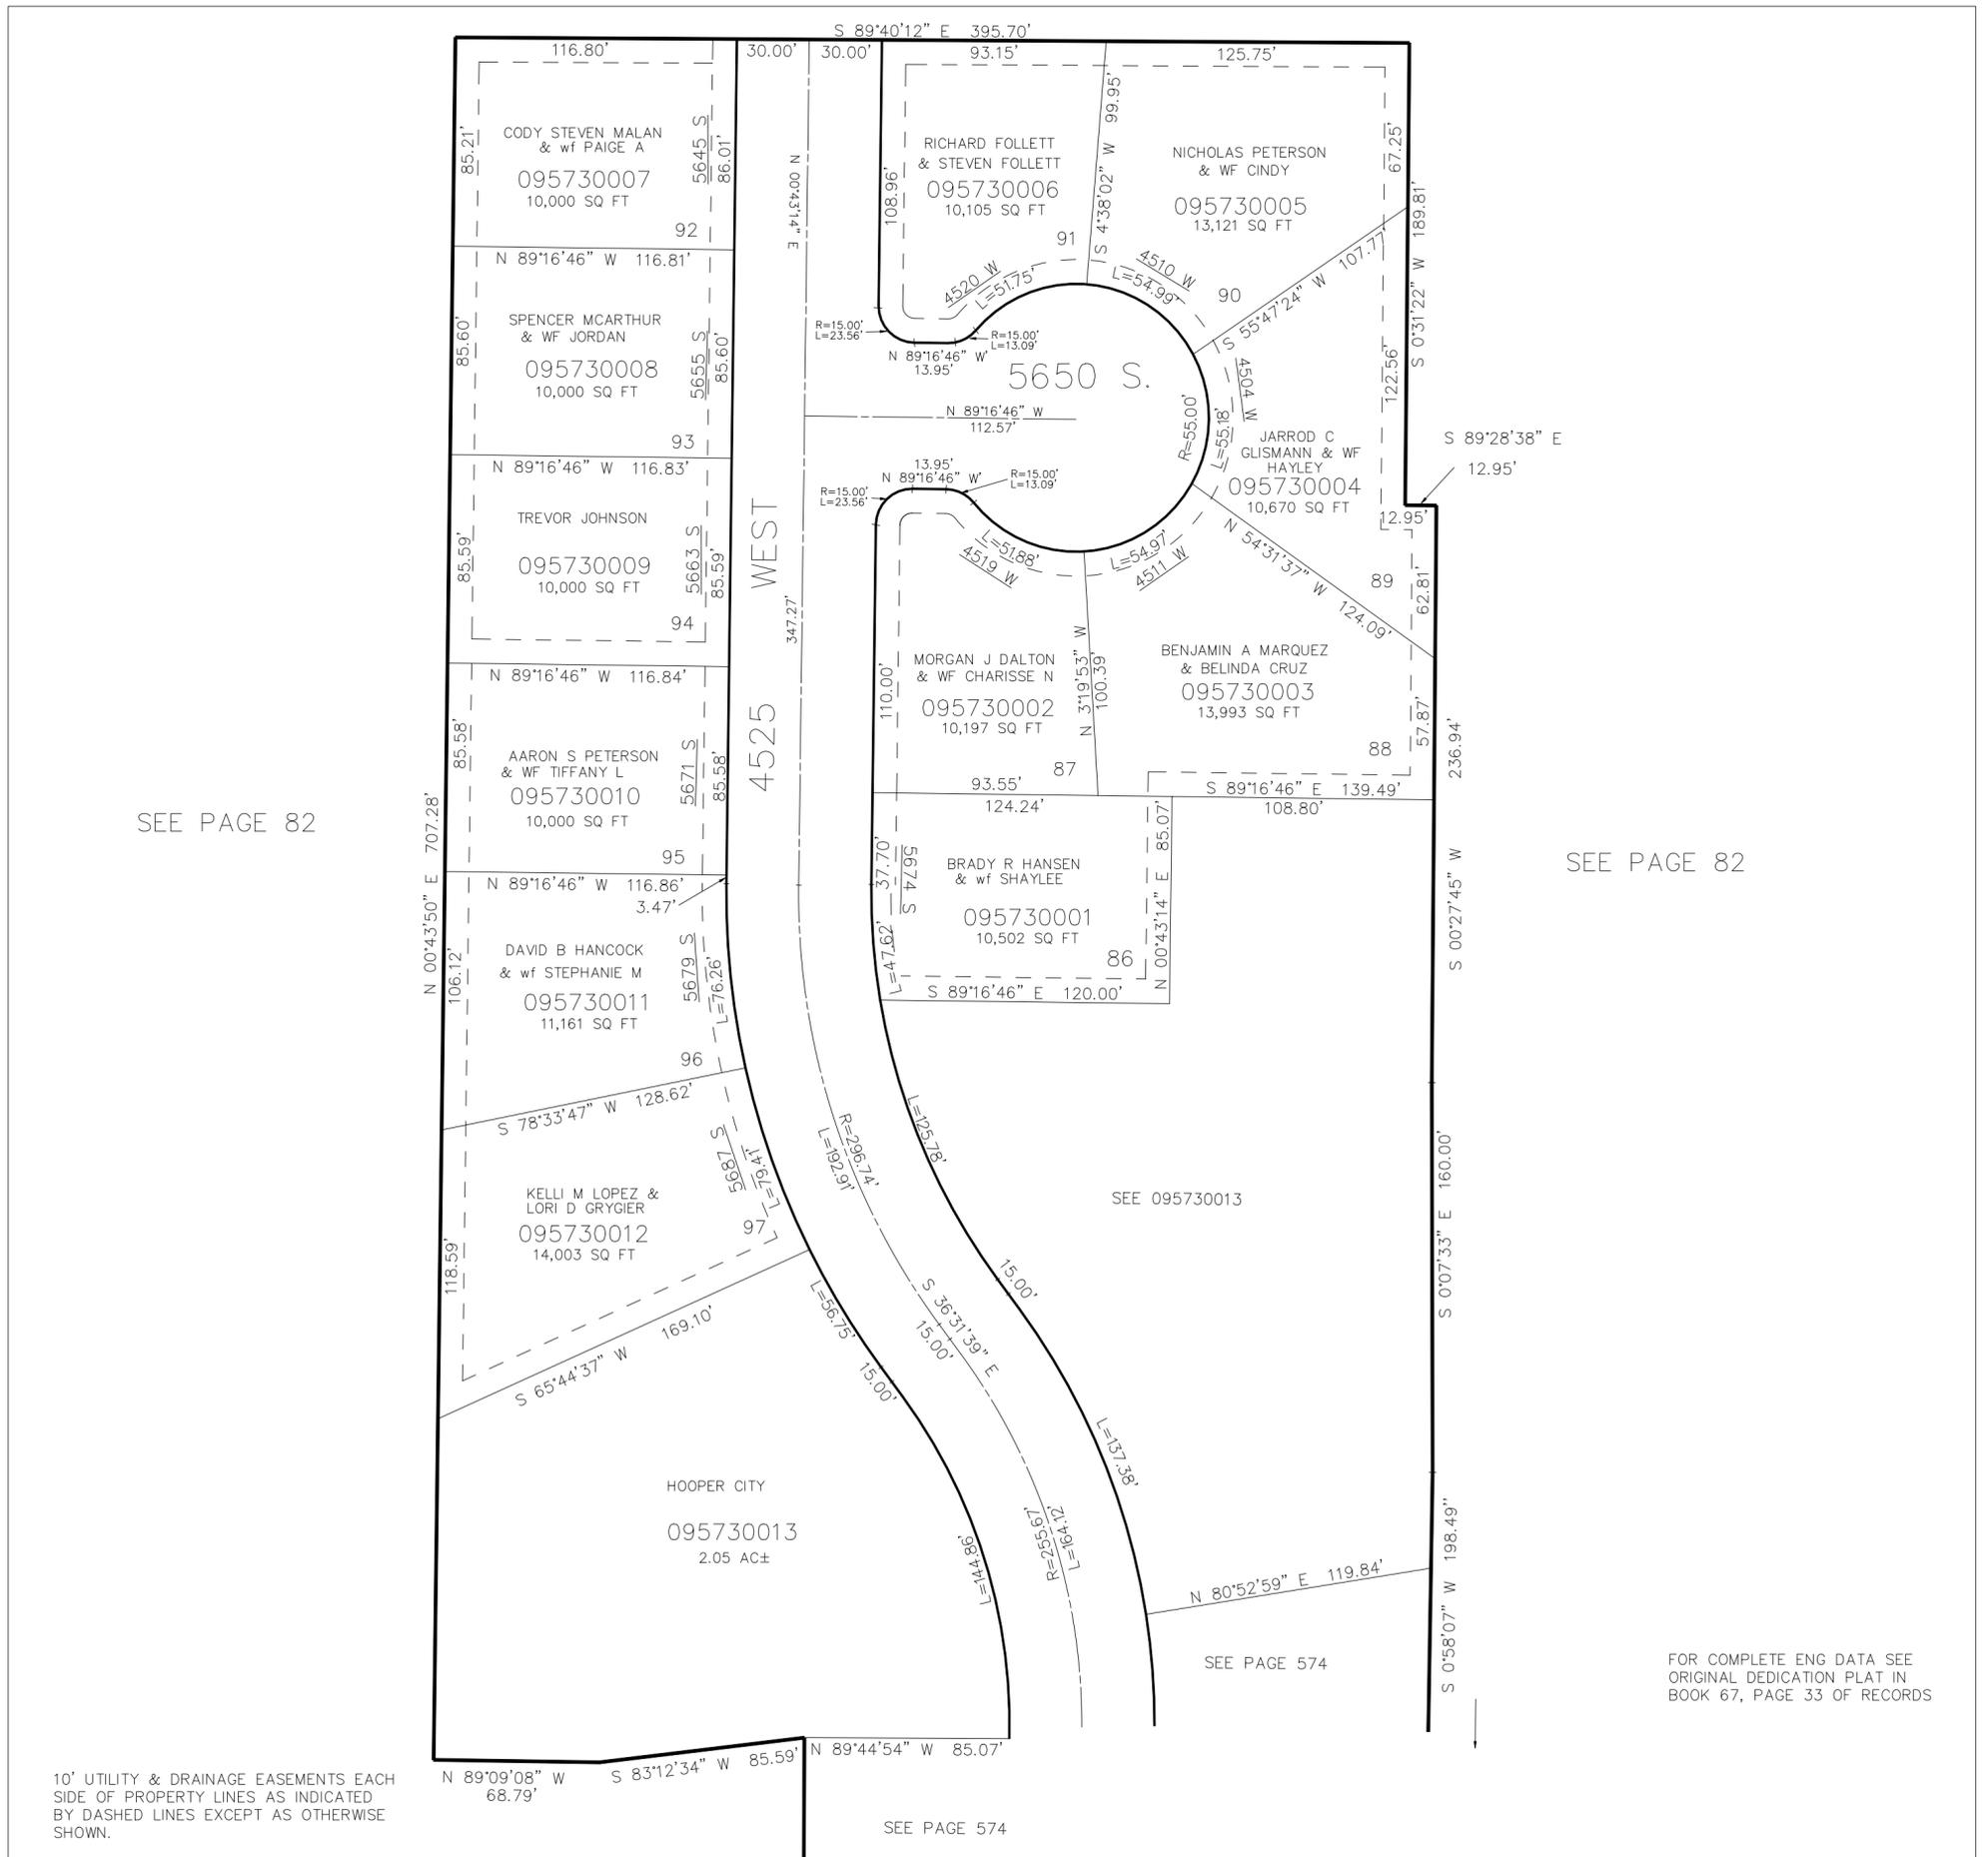

SEE PAGE 82

SEE PAGE 82

10' UTILITY & DRAINAGE EASEMENTS EACH SIDE OF PROPERTY LINES AS INDICATED BY DASHED LINES EXCEPT AS OTHERWISE SHOWN.

SEE PAGE 574

SEE PAGE 574

FOR COMPLETE ENG DATA SEE ORIGINAL DEDICATION PLAT IN BOOK 67, PAGE 33 OF RECORDS