

PART OF THE NE.1/4, OF SECTION 20, T.5N., R.2W., S.L.B. & M.
WILDWOOD ESTATES SUBDIVISION PHASE 4A

IN HOOPER CITY

SCALE 1" = 1:60'


TAXING UNIT: 404

SEE PAGE 82

SEE PAGE 82

10' UTILITY & DRAINAGE EASEMENTS EACH
SIDE OF PROPERTY LINES AS INDICATED
BY DASHED LINES EXCEPT AS OTHERWISE
SHOWN.

FOR COMPLETE ENG DATA SEE
ORIGINAL DEDICATION PLAT IN
BOOK 69, PAGE 43 OF RECORDS.

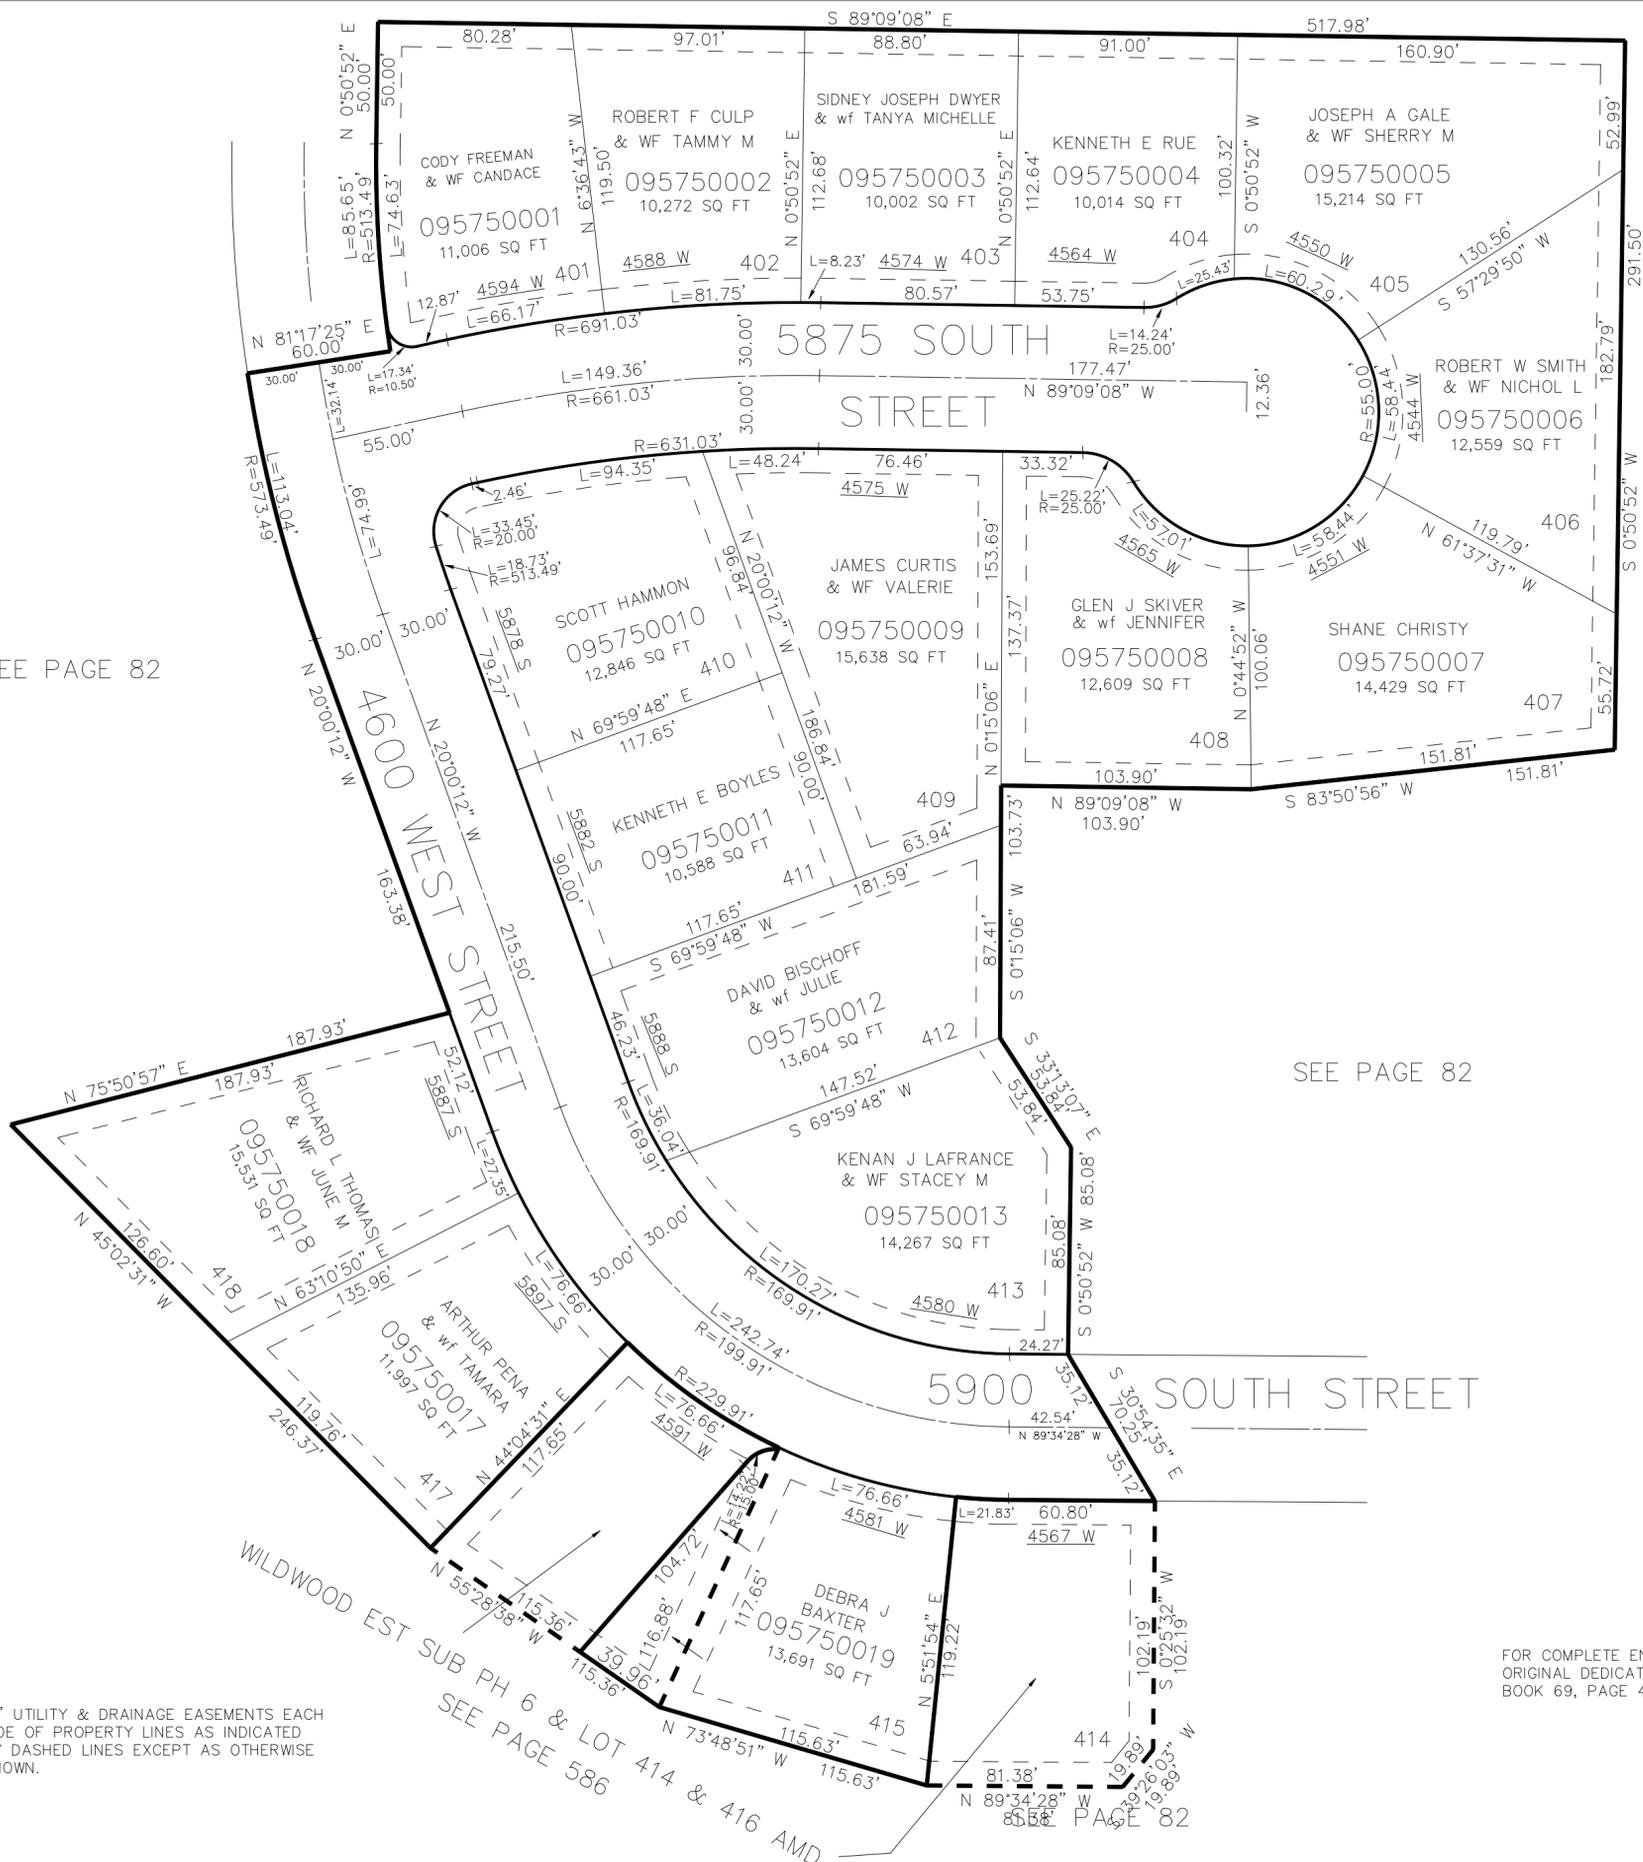

WILDWOOD EST SUB PH 6 & LOT 414 & 416 AMD
SEE PAGE 586
PAGE 82