

PART OF THE SW.1/4, OF SECTION 15, T.5N., R.2W., S.L.B. & M.

577

OGDEN CLINIC SUBDIVISION


IN ROY CITY

TAXING UNIT: 469

SCALE 1" = 60'

5200 SOUTH

S 89°37'41" E 659.99'

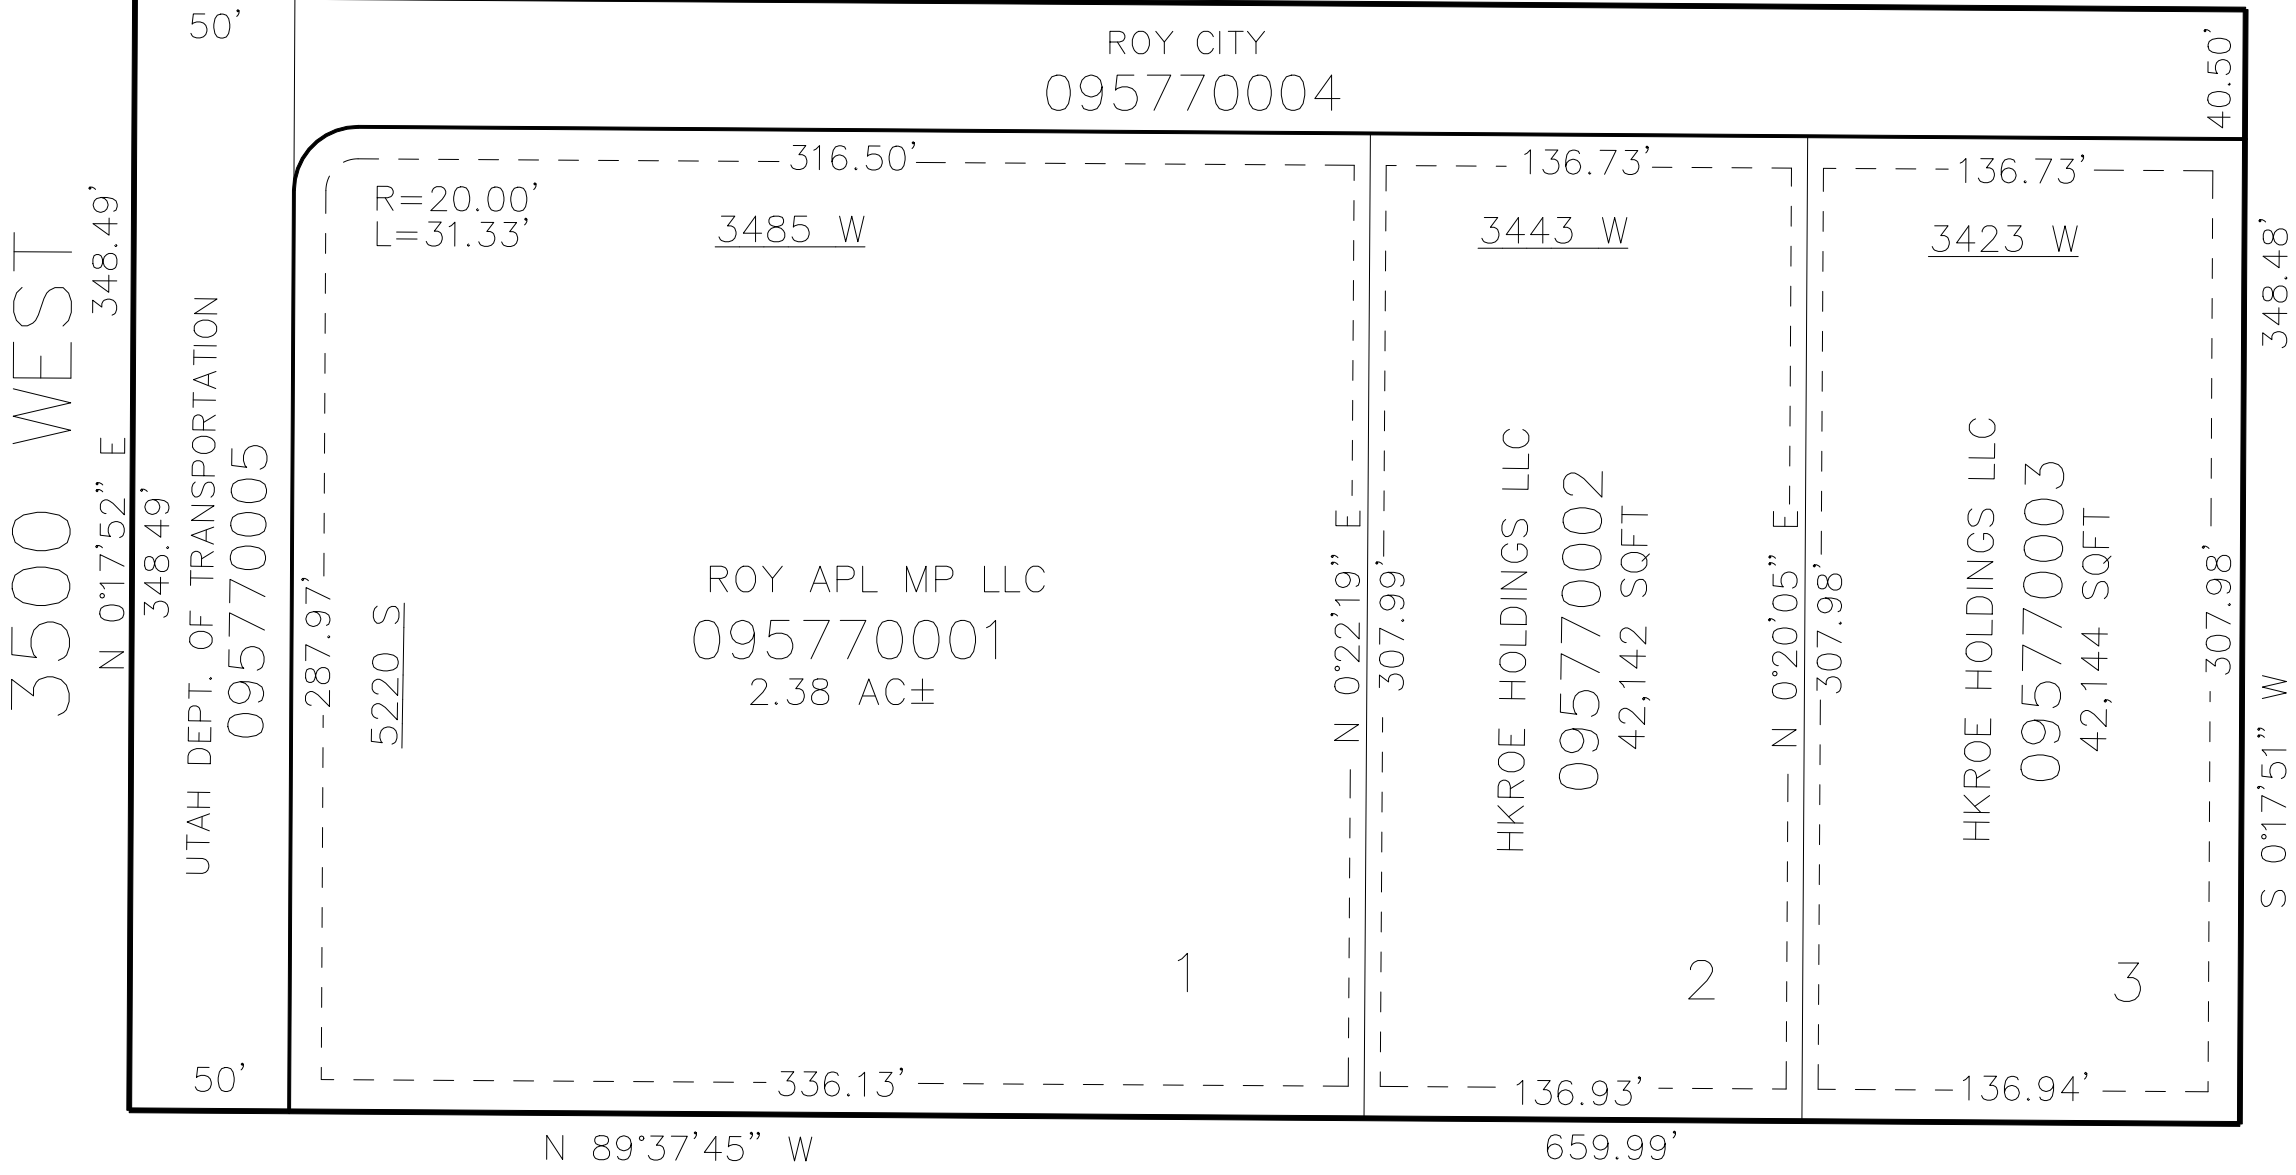

SEE PAGE 64-2

SEE PAGE 64-2

SEE PAGE 64-2

10' UTILITY & DRAINAGE EASEMENTS EACH
SIDE OF PROPERTY LINES AS INDICATED
BY DASHED LINES EXCEPT AS OTHERWISE
SHOWN.

FOR COMPLETE ENG DATA SEE
ORIGINAL DEDICATION PLAT IN
BOOK 69, PAGE 55&56 OF RECORDS.