


A transaction (E#2455919) was not accompanied with a written notice of compliance as required by Utah Code 10-9a-103(39)(c) or 10-9a-605

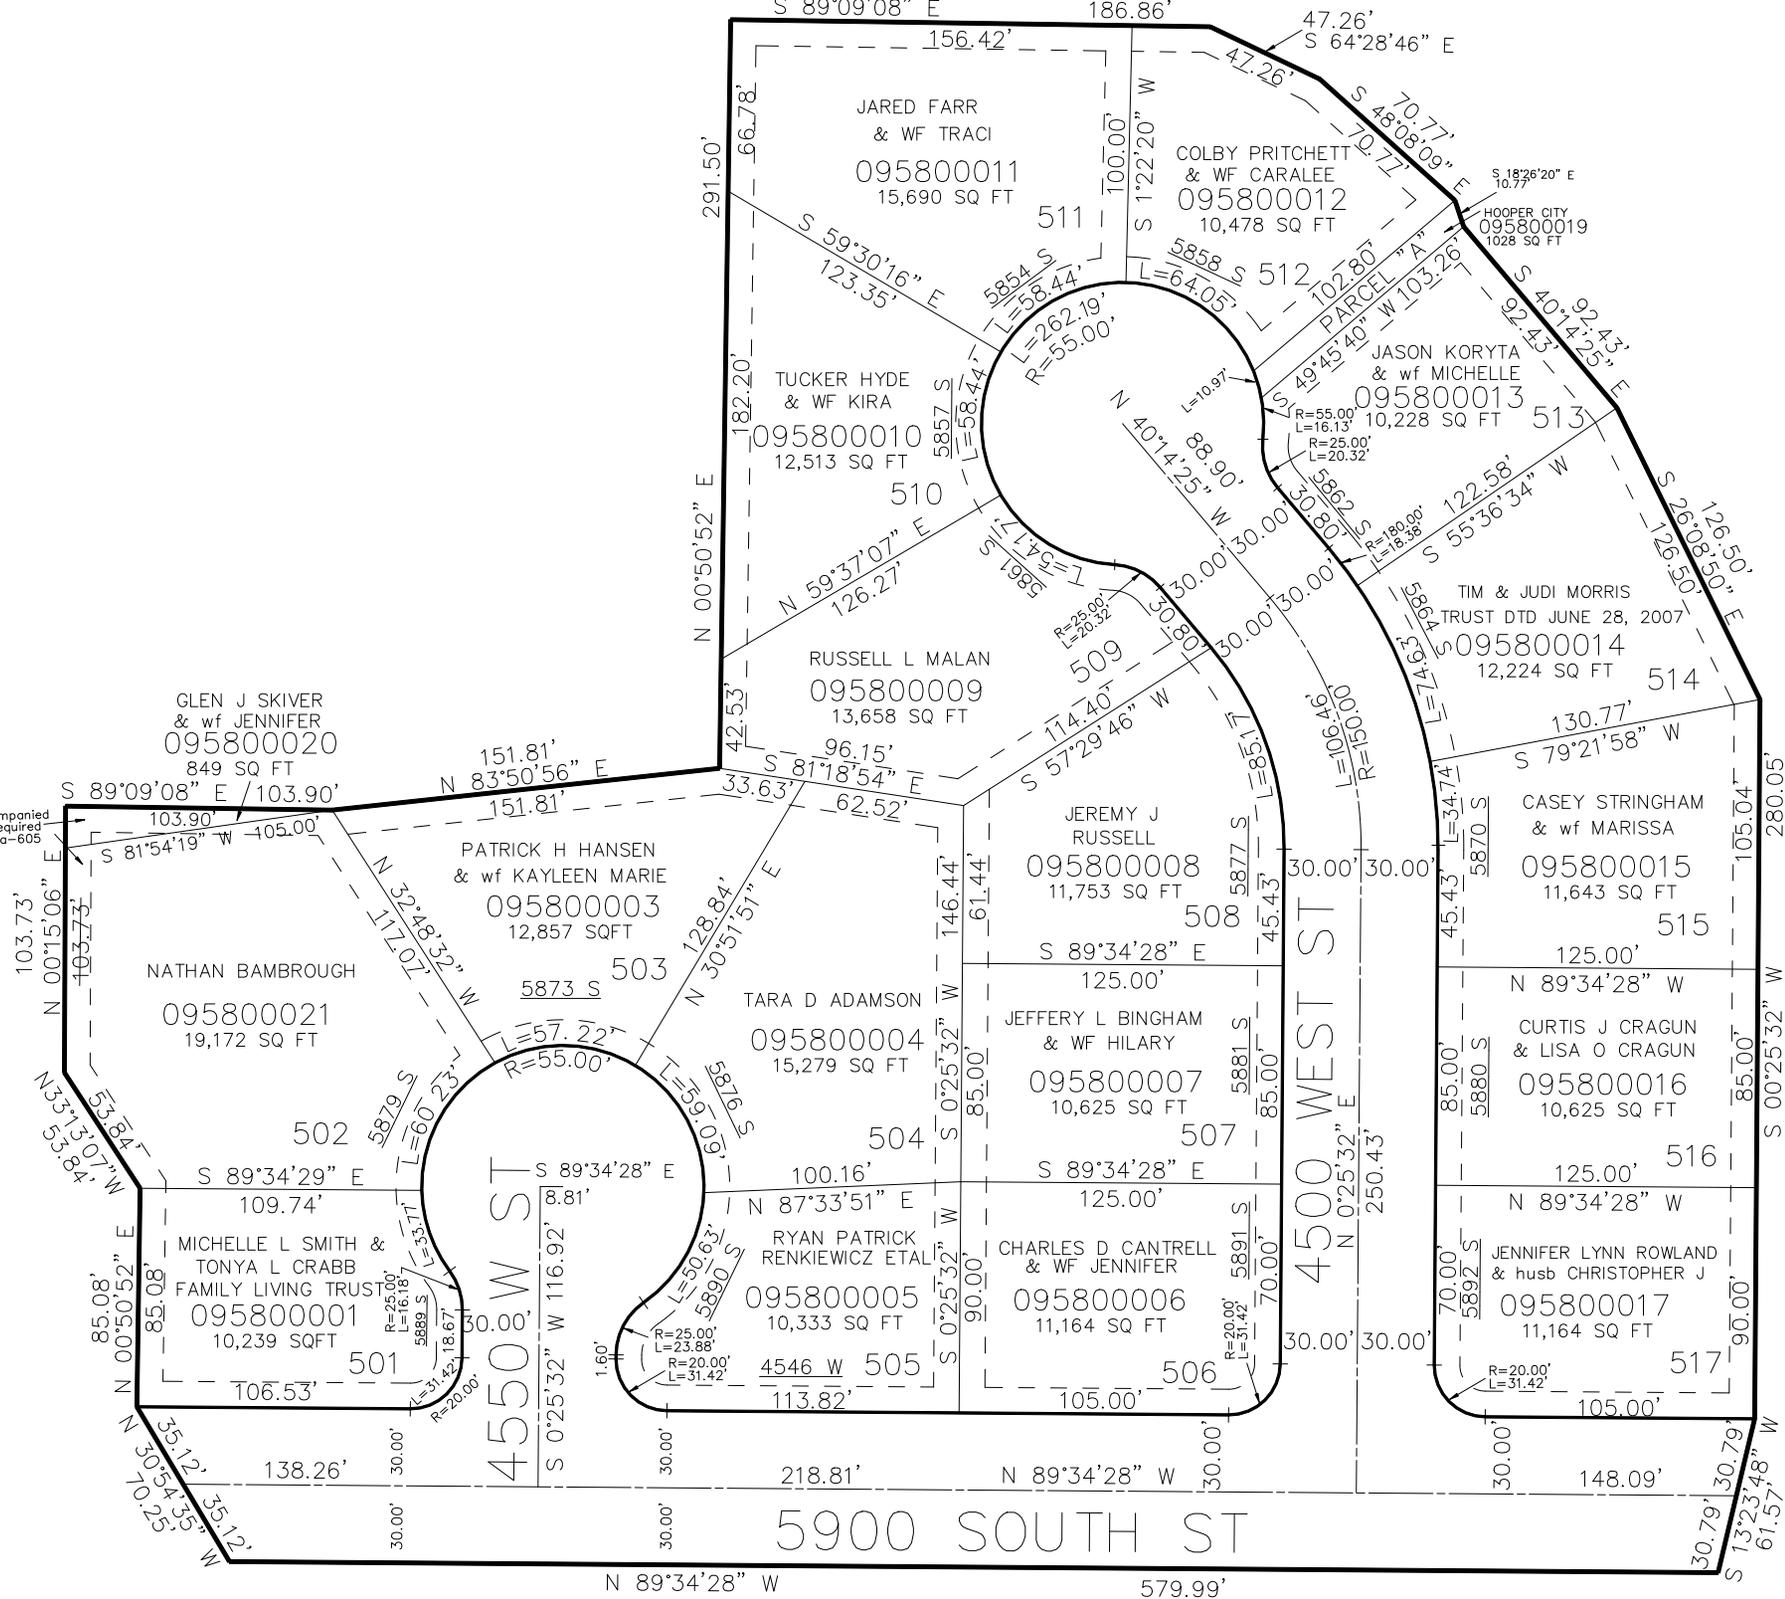

JARED FARR
& WF TRACI
095800011
15,690 SQ FT

COLBY PRITCHETT
& WF CARALEE
095800012
10,478 SQ FT

TUCKER HYDE
& WF KIRA
095800010
12,513 SQ FT

JASON KORYTA
& wf MICHELLE
095800013
10,228 SQ FT

RUSSELL L MALAN
095800009
13,658 SQ FT

TIM & JUDI MORRIS
TRUST DTD JUNE 28, 2007
095800014
12,224 SQ FT

GLEN J SKIVER
& wf JENNIFER
095800020
849 SQ FT

PATRICK H HANSEN
& wf KAYLEEN MARIE
095800003
12,857 SQ FT

JEREMY J
RUSSELL
095800008
11,753 SQ FT

CASEY STRINGHAM
& wf MARISSA
095800015
11,643 SQ FT

NATHAN BAMBROUGH
095800021
19,172 SQ FT

TARA D ADAMSON
095800004
15,279 SQ FT

JEFFERY L BINGHAM
& WF HILARY
095800007
10,625 SQ FT

CURTIS J CRAGUN
& LISA O CRAGUN
095800016
10,625 SQ FT

MICHELLE L SMITH &
TONYA L CRABB
FAMILY LIVING TRUST
095800001
10,239 SQ FT

RYAN PATRICK
RENKIEWICZ ETAL
095800005
10,333 SQ FT

CHARLES D CANTRELL
& WF JENNIFER
095800006
11,164 SQ FT

JENNIFER LYNN ROWLAND
& husb CHRISTOPHER J
095800017
11,164 SQ FT

5900 SOUTH ST

4500 WEST ST

4550 W ST