

PART OF THE NE.1/4, OF SECTION 20, T5N., R.2W., S.L.B. & M.
WILDWOOD ESTATES SUBDIVISION PHASE 5

IN HOOPER CITY

TAXING UNIT: 404

SCALE 1" = 40'


SEE PAGE 537

SEE PAGE 575

SEE PAGE 575

SEE PAGE 572

A transaction (E#2455919) was not accompanied with a written notice of compliance as required by Utah Code 10-9a-103(39)(c) or 10-9a-605

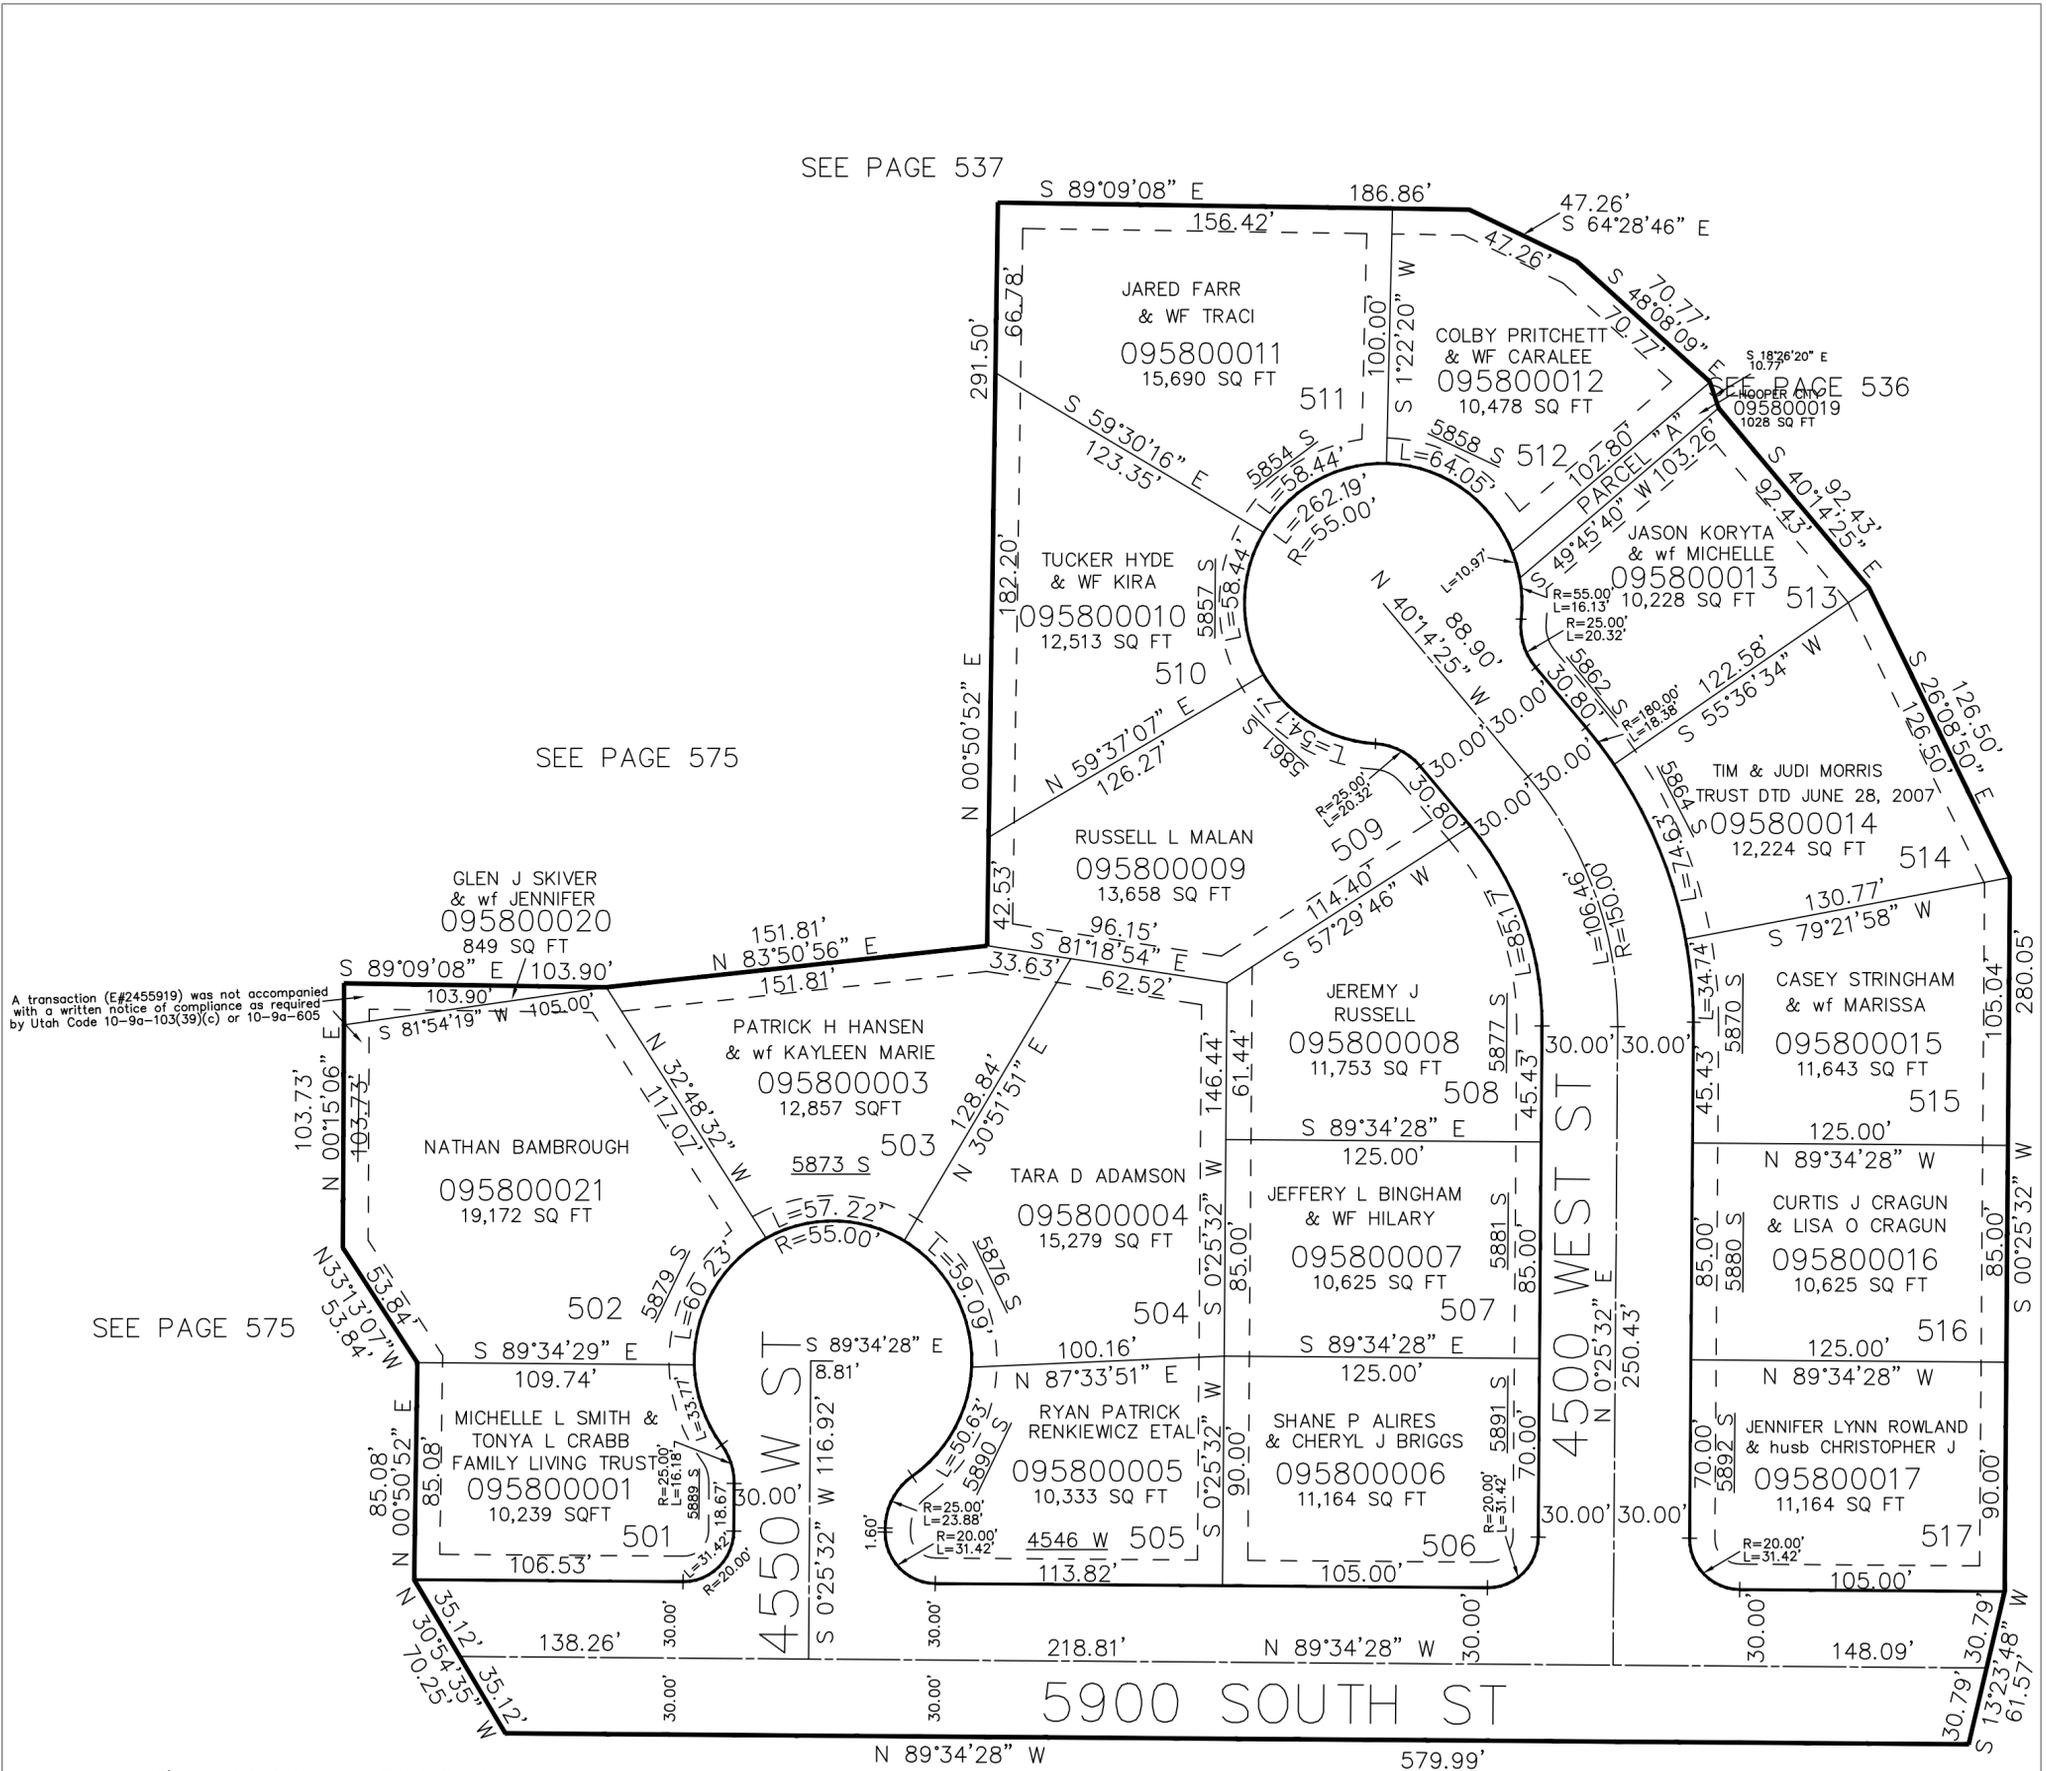

10' UTILITY & DRAINAGE EASEMENTS EACH SIDE OF PROPERTY LINES AS INDICATED BY DASHED LINES EXCEPT AS OTHERWISE SHOWN.

SEE PAGE 82

FOR COMPLETE ENG DATA SEE ORIGINAL DEDICATION PLAT IN BOOK 70, PAGE 36 OF RECORDS.